


Revised Per PR #01
10.17.2014

CLIENT:
KCP&L
10056 RAY TOWN ROAD
KANSAS CITY, MO 64134
**SAFETY & TRAINING
CENTER**


CONSULTANTS:

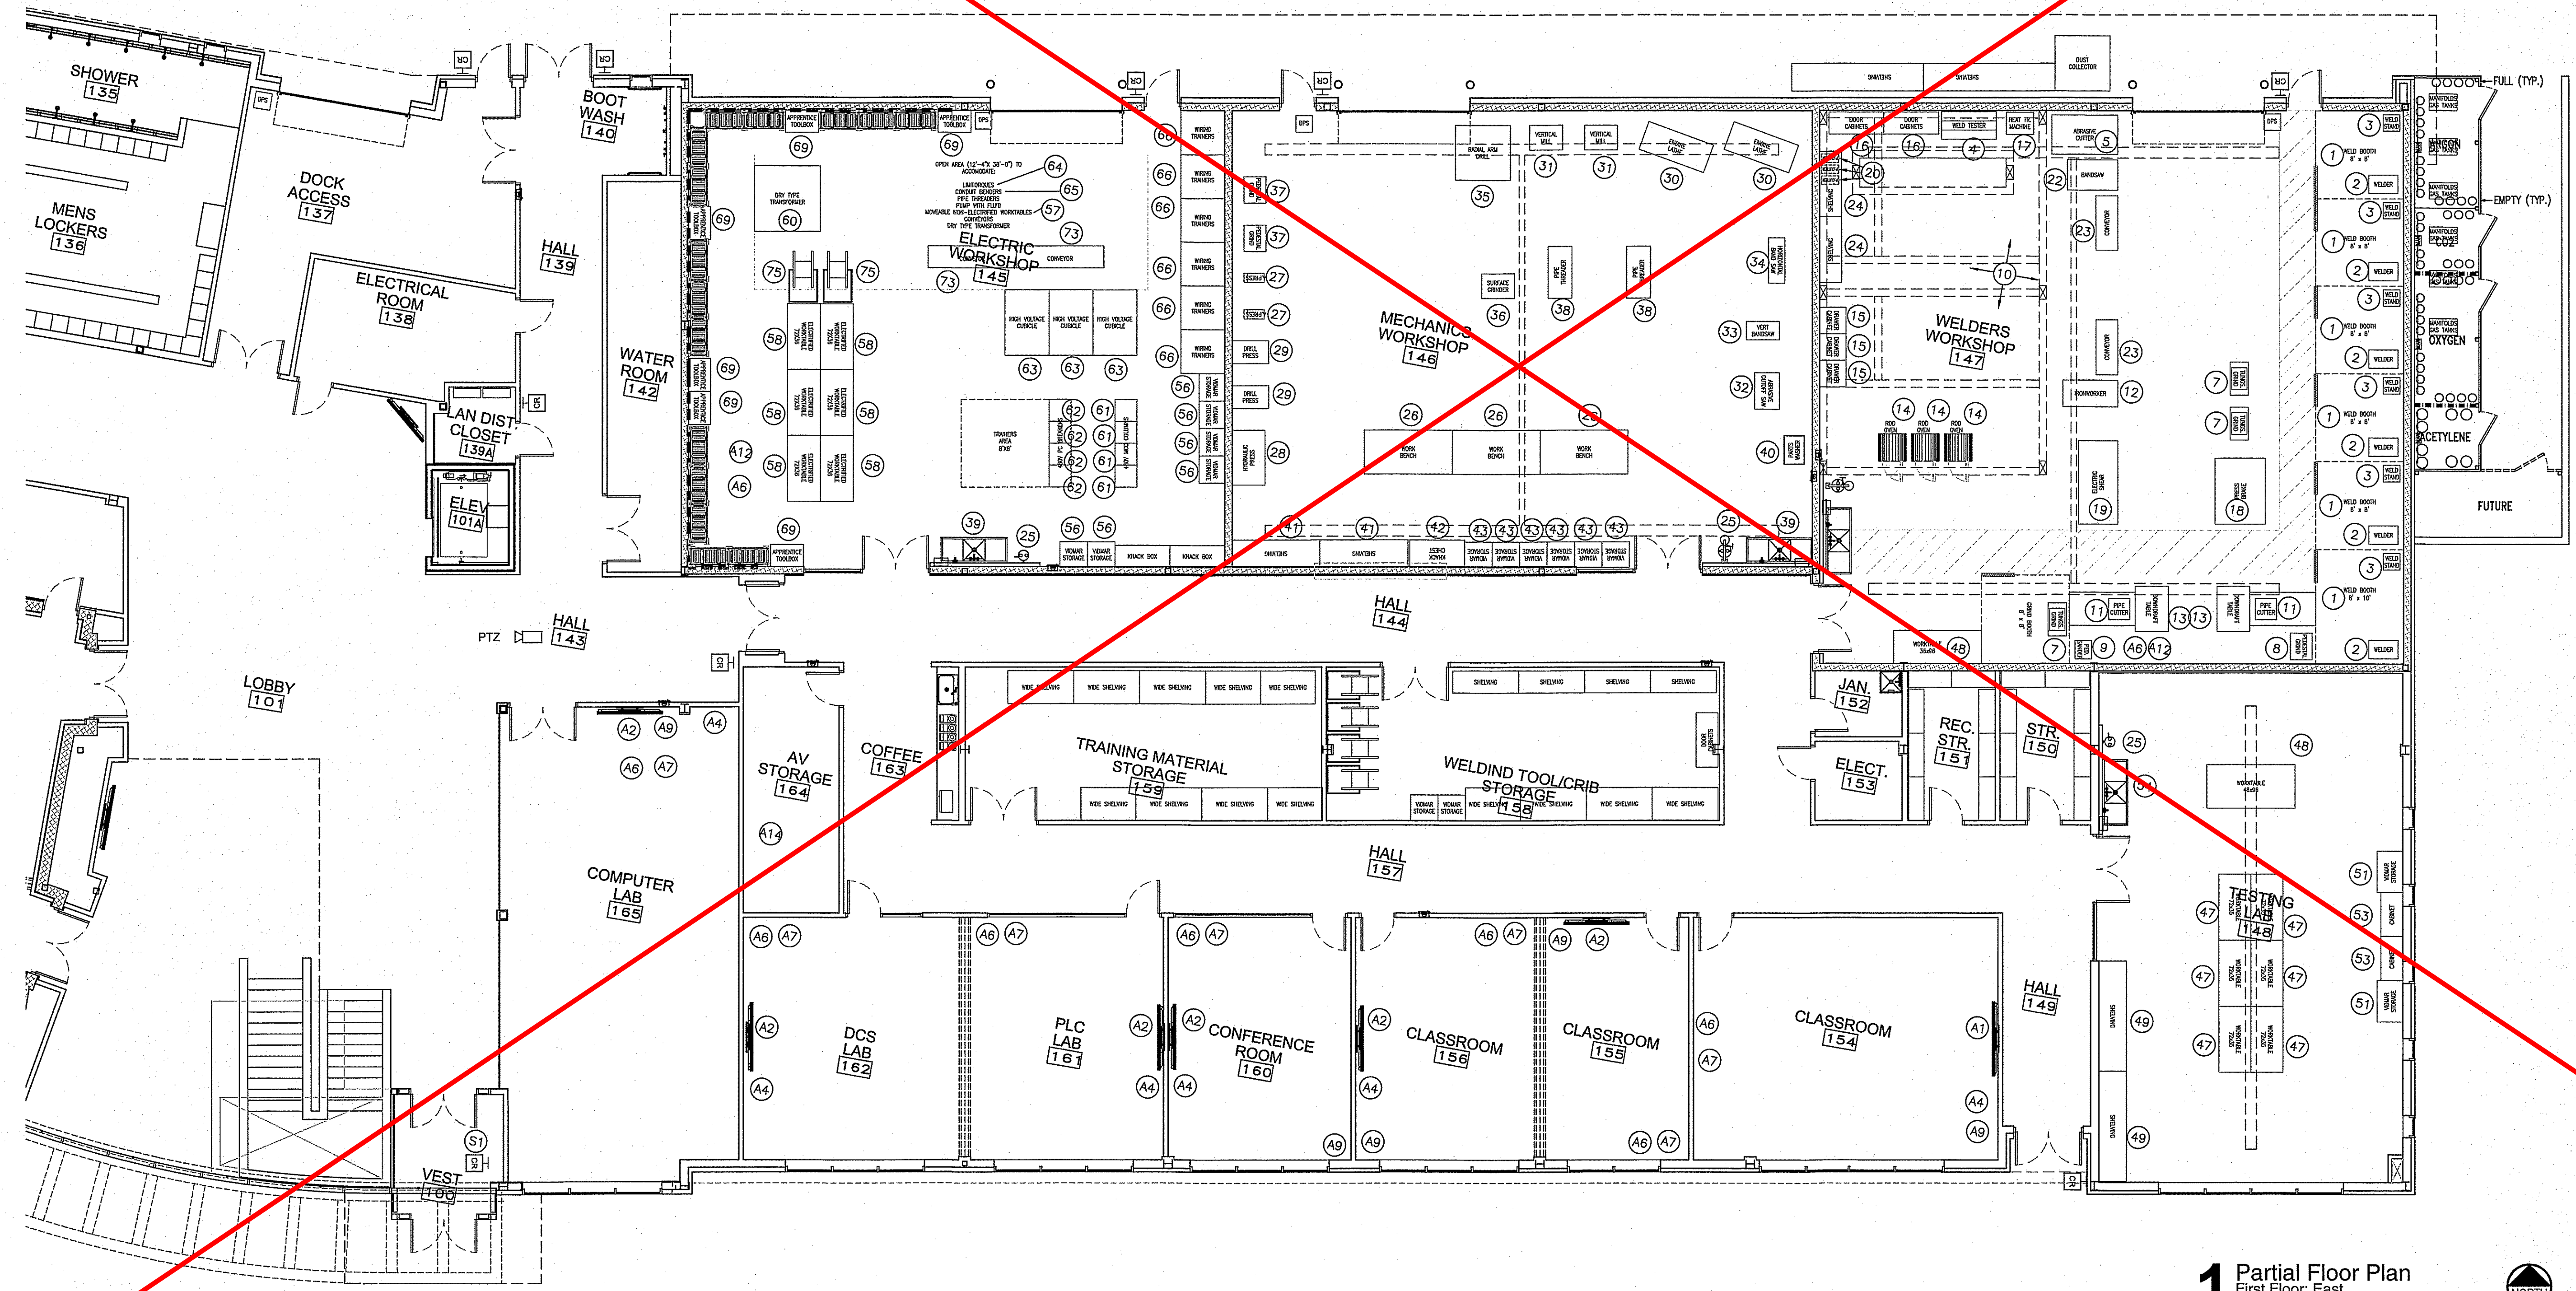

1 Partial Floor Plan
First Floor, East
1/8" = 1'-0"



ARCHITECT:
**Bell / Knott
& Associates**
CORPORATE ARCHITECTS, P.C.
12730 State Line Road Voice: 913.378.1600
Suite 100 Fax: 913.378.1601
Leawood, KS 66209 www.bellknott.com

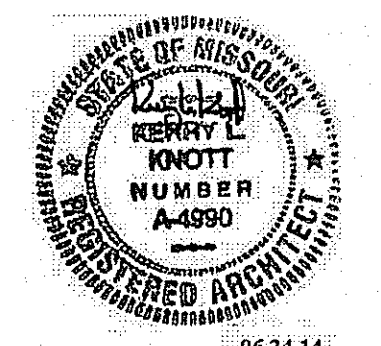

REVISIONS:

NO.	DESCRIPTION	DATE

ISSUE DATE: 6/24/2014
REASON FOR ISSUE: Construction
PROJECT NUMBER: 13-133
PROJECT PHASE: CD

SHEET TITLE:
**PARTIAL EQUIP. PLAN
FIRST FLOOR
EAST**

SHEET NUMBER:
A1101