

REVISIONS

DATE	MARK	TIMES	DESCRIPTION


**FELKEL & HASTINGS**  
 Mechanical Engineers  
 2725 Cypress Street  
 Columbia, S.C. 29205

**FELKEL & HASTINGS**  
 Mechanical Engineers  
 2725 Cypress Street  
 Columbia, S.C. 29205

**EXISTING HVAC  
 PARTIAL FLOOR PLAN**

DRAWN BY: JCR
CHECKED BY: JHC
COMM NO.: 11-33
DATE: 09-30-11
DRAWING NAME: ---
SCALE: ---

**M-1**  
 DRAWING NUMBER

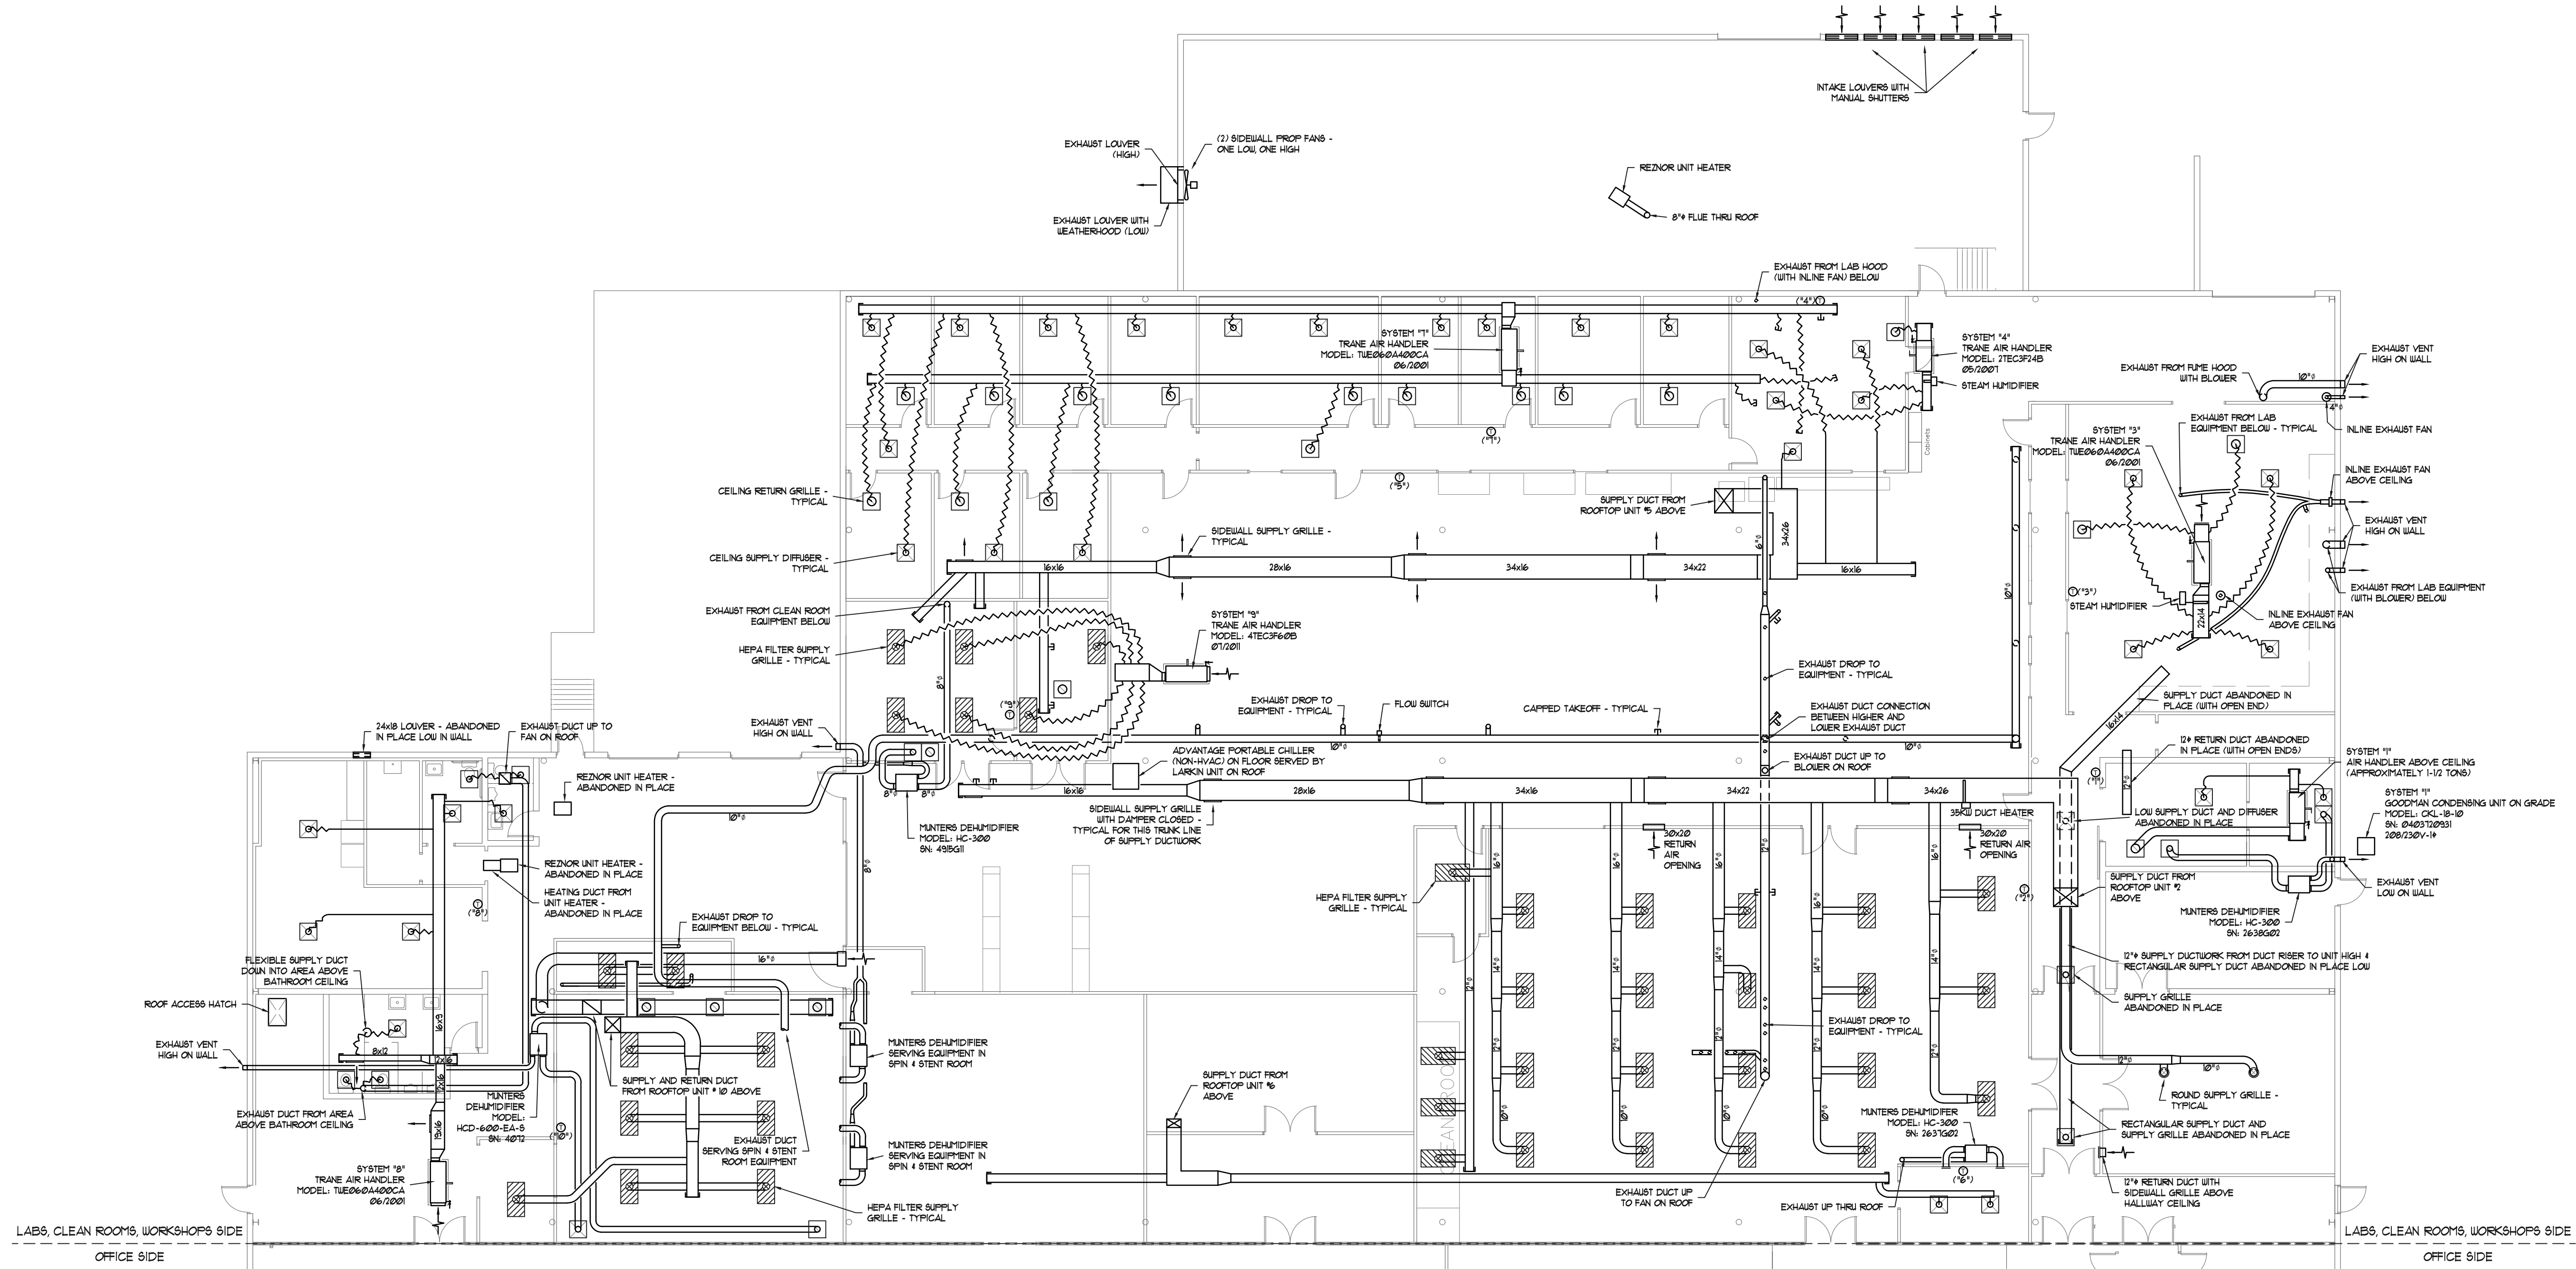

**EXISTING HVAC PARTIAL FLOOR PLAN**  
 SCALE: 3/32" = 1'-0"