


Ductwork Layout for Rigging Bay

Plan View

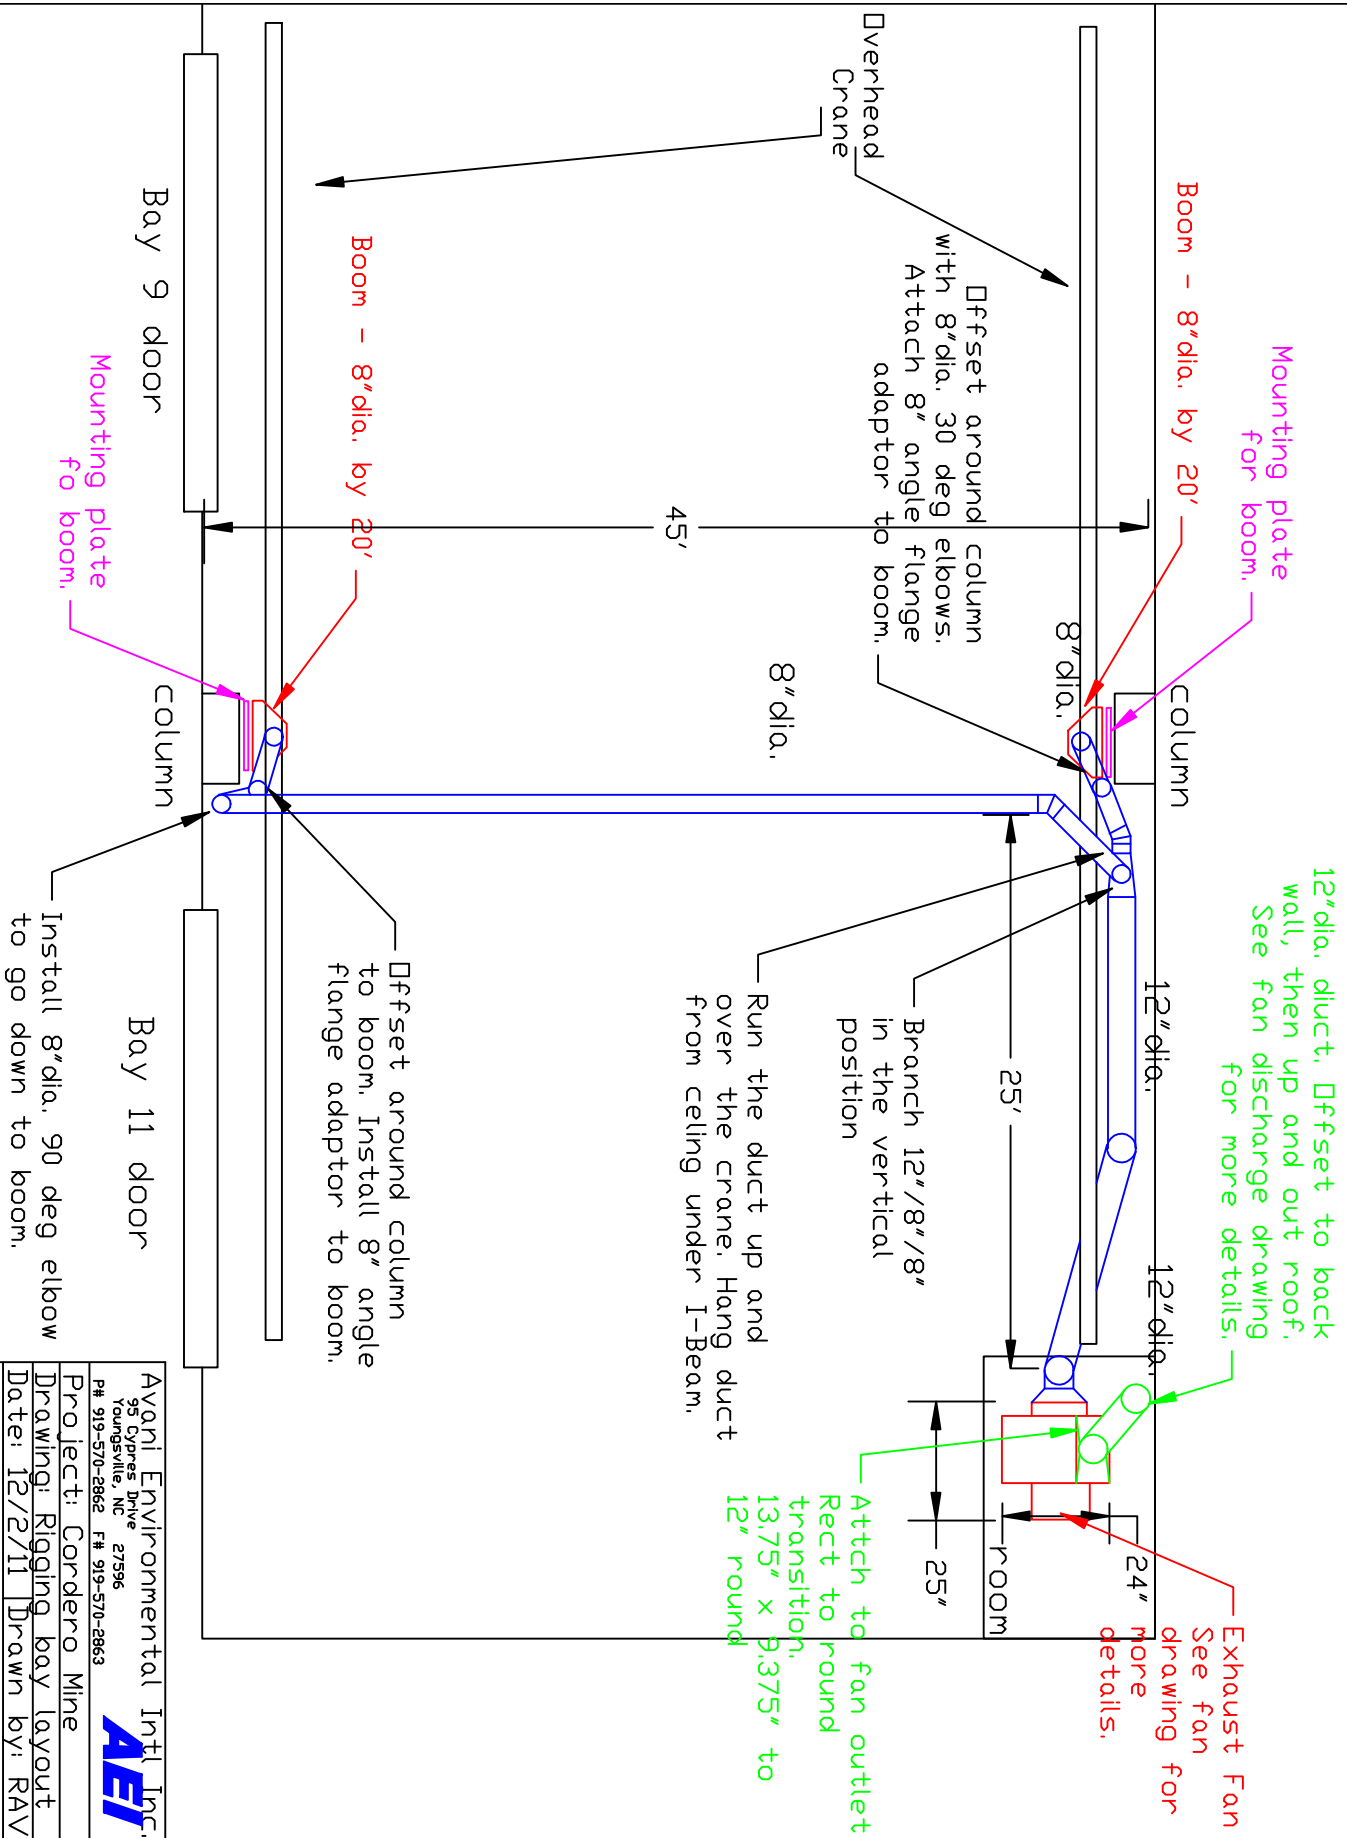

Avani Environmental Int'l Inc.
 95 Cypress Drive 27596
 Youngsville, NC Ph 919-570-2862 F# 919-570-2863
 Project: Cordero Mine
 Drawing: Rigging bay layout
 Date: 12/2/11 Drawn by: RAV
 Sheet No:

