


Absolent Ductwork Layout

Side View

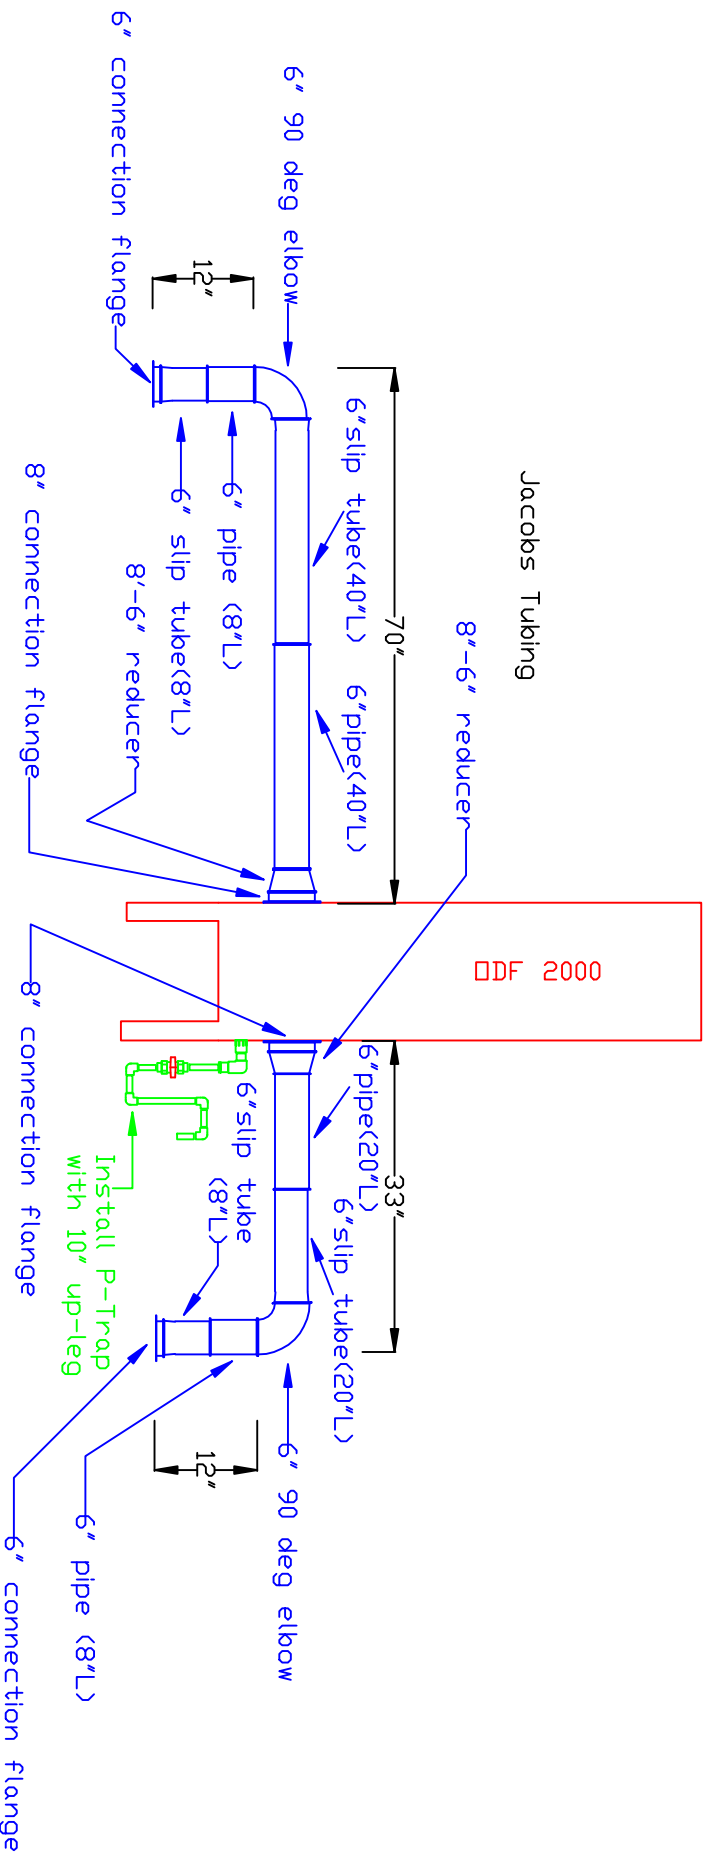

Jacobs Tubing

DDF 2000

Avani Environmental Intl. Inc.
95 Cypress Drive 27596
Youngsville, NC
PH 919-570-2862 FX 919-570-2863

Avani

Project: Alliance Mfg.
Drawing: DDF2000 Duct
Date: 05/03/12 Drawn by: DDJ
Sheet No: