



DO NOT SCALE

IF IN DOUBT ASK

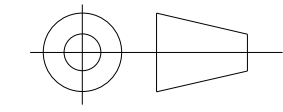

Revisions			
Rev	Description	Date	Approved

Electrical Layout Plan View

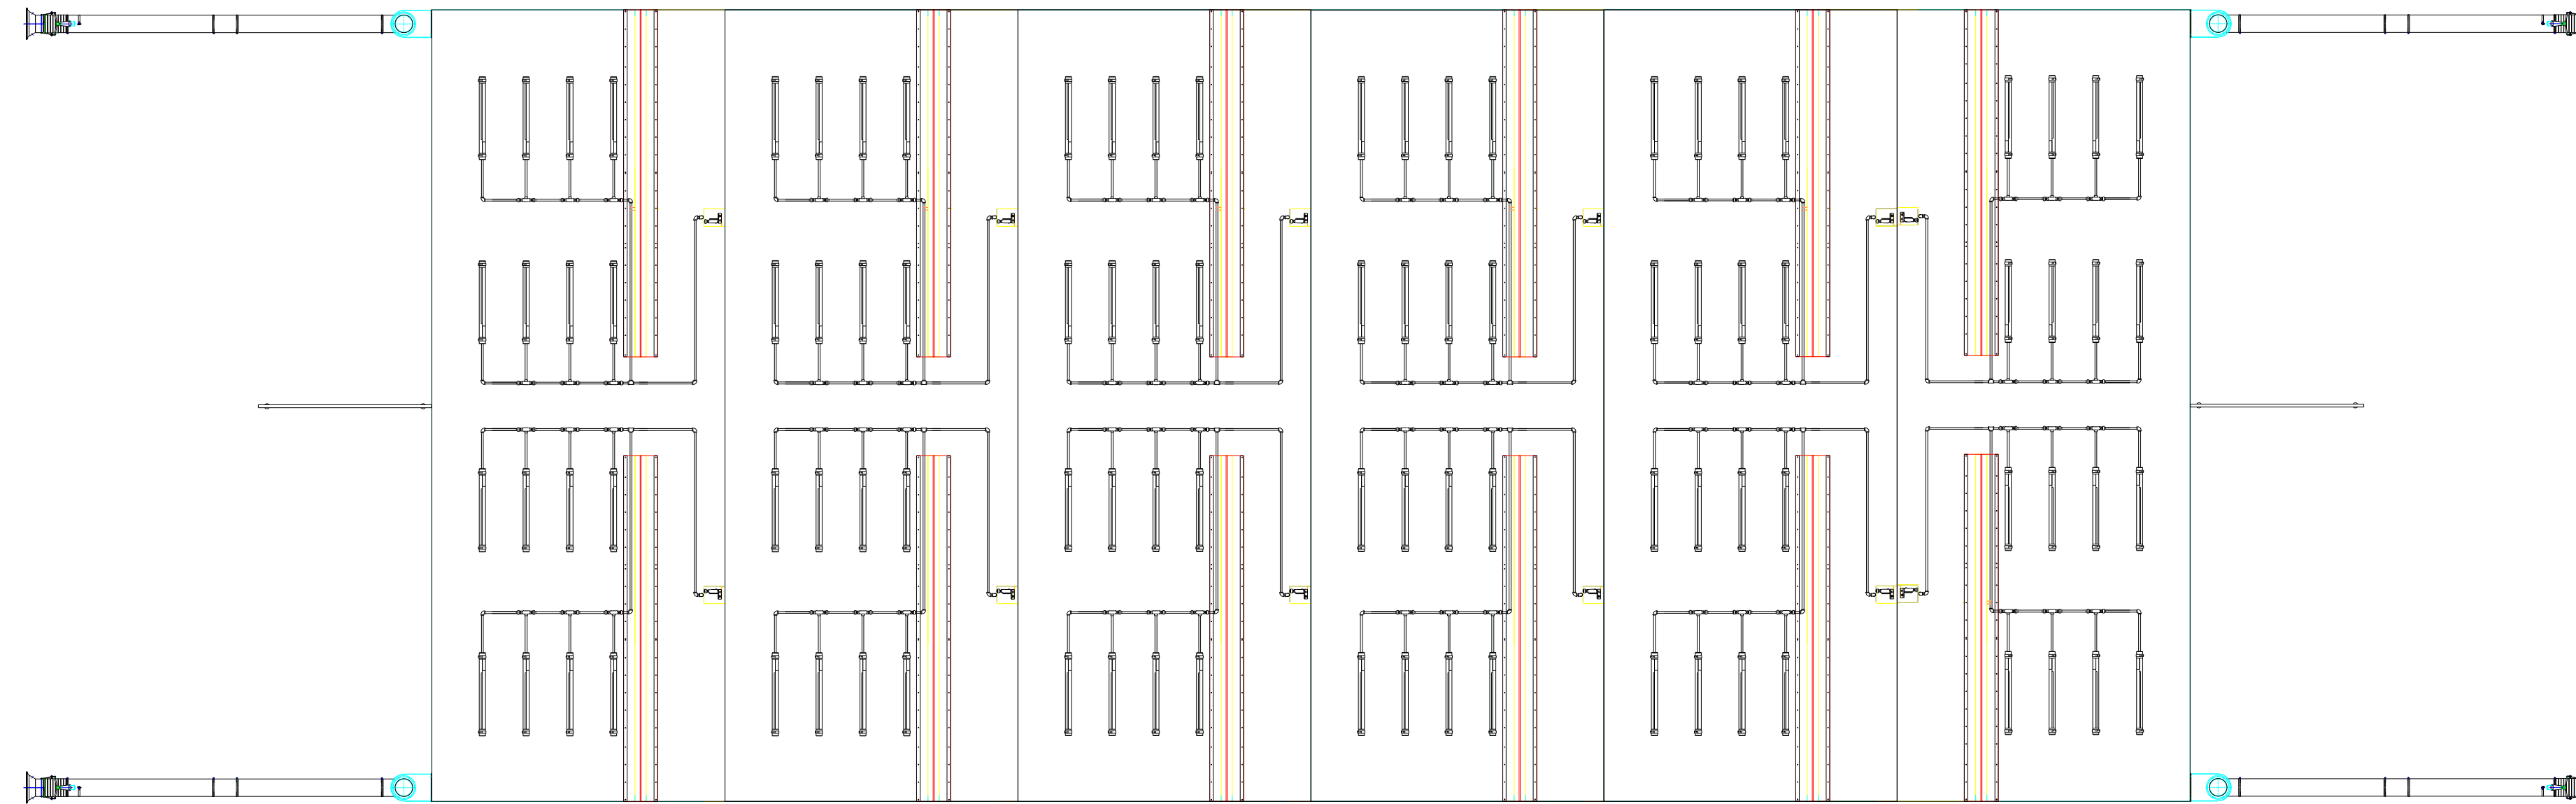

AVANI ENVIRONMENTAL INTL. INC. Sales Department

95 Cypress Drive

Youngsville, NC 27596

(919) 570-2862

info@avanienvironmental.com

	Date	Name	Part Number:
Drawn by:	2012-05-21	***	**
Checked by:			

Title:
WB-6000 series: 15'W x 11'D

The drawings, AutoCAD, 3-D Models, and specifications are the property of Avani Environmental Intl. Inc. (AE) and may not be reproduced, distributed, modified, or otherwise used, except provided herein, without the express written permission of AE.

Size	Scale	Drawing Number:
A	1 = 95	15' x 11'