


# Ductwork Layout for Cat Bay

Plan View

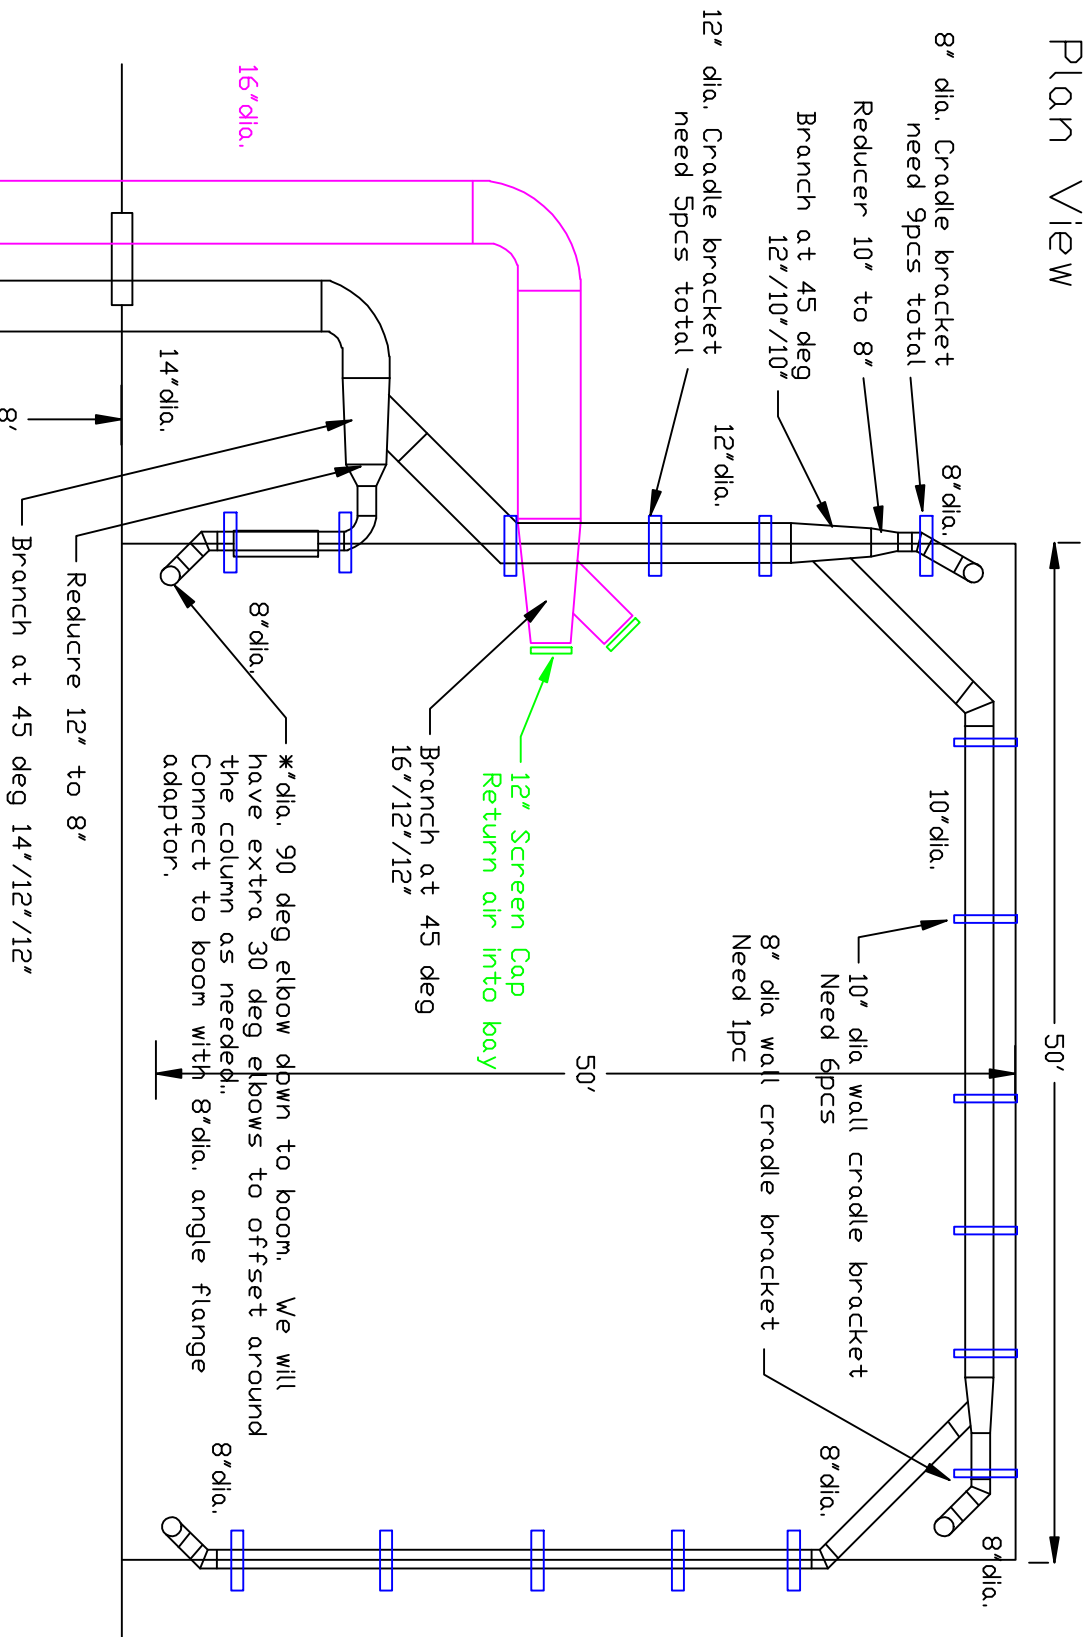

Note: Will have to shim collector to level.  
Footprint detail on collector drawing.

SDC-10-8MD  
Dust collector

AVANI Environmental Intl. Inc.  
500 Cypress Hill, Inc. 27596  
Yuba City, TX 75901  
P# 919-570-2862 F# 919-570-2863  
Project: Cordeiro Mine  
Drawing: Ductwork Cat Bay  
Date: 11/25/11 Drawn by: RAV  
Sheet No:

