


# Absolent Ductwork Layout

## Side View

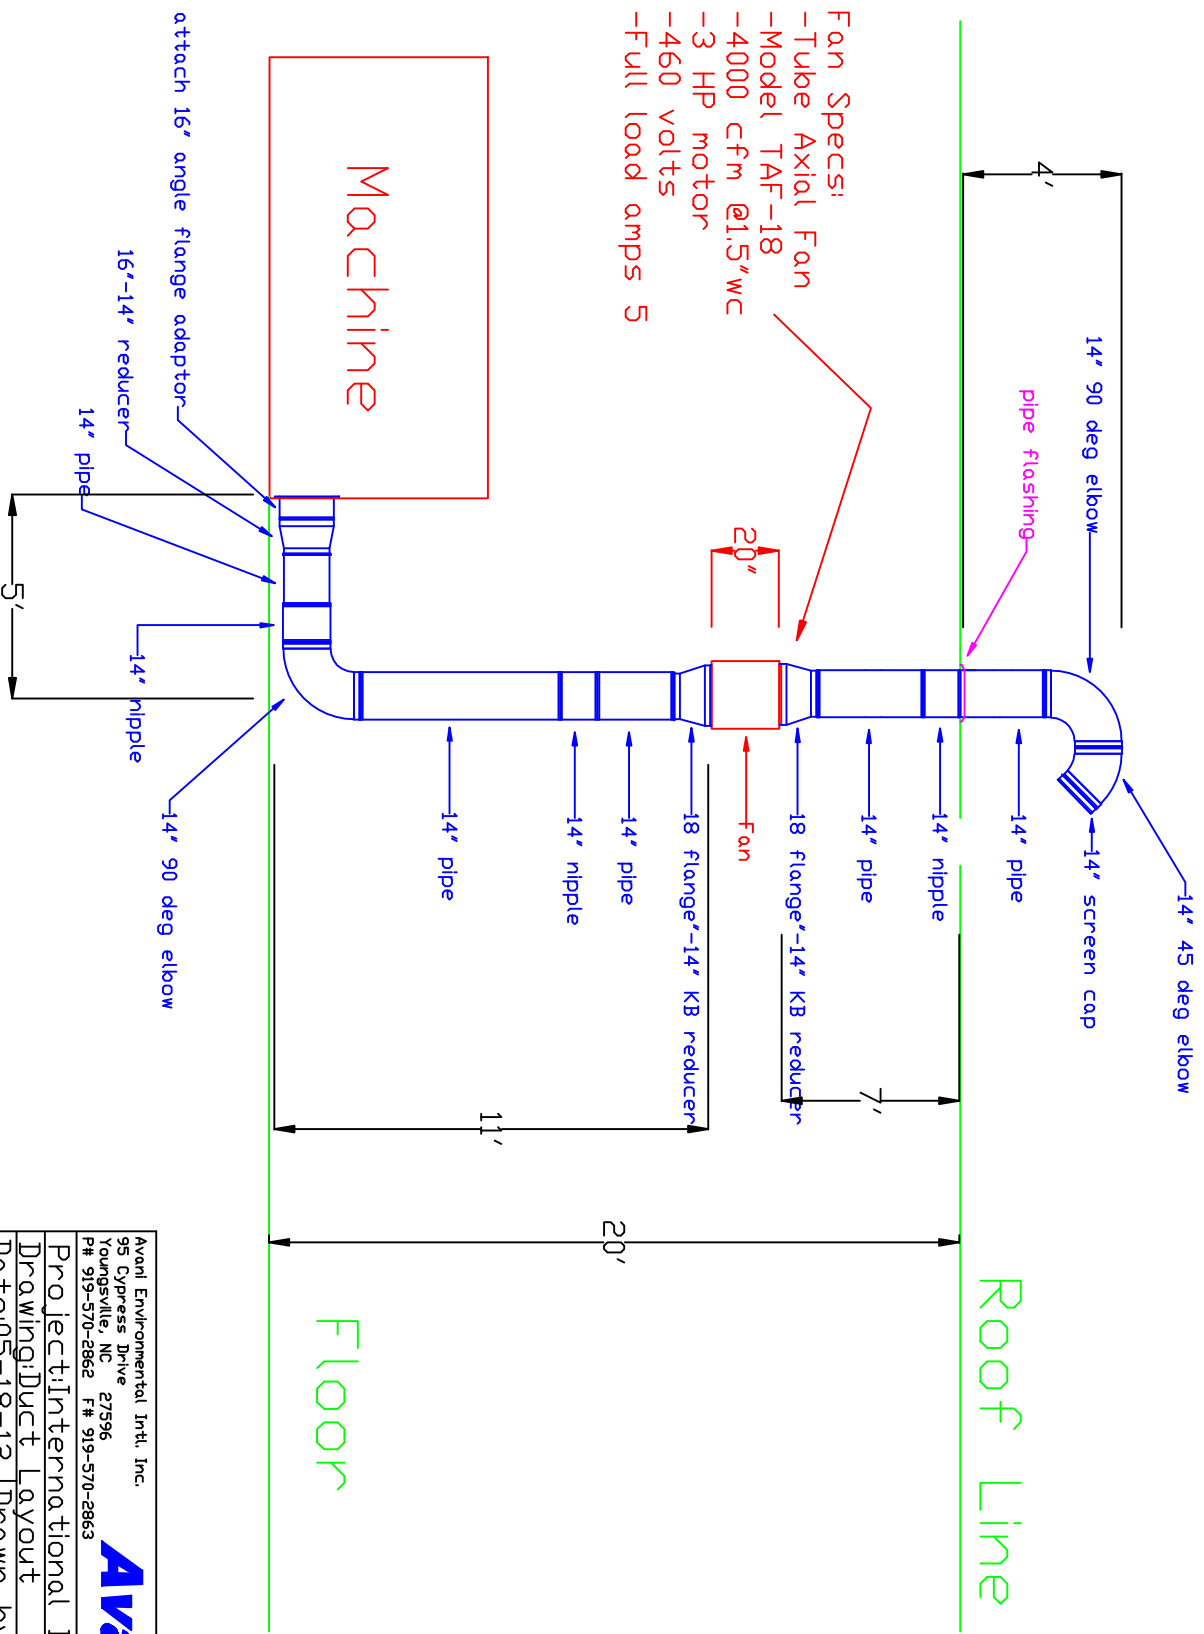

Avani Environmental Intl. Inc.  
 95 Cypress Drive 27596  
 Youngsville, NC  
 # 919-570-2862 # 919-570-2863

**Avani**

Project: International Display  
 Drawing: Duct Layout  
 Date: 05-18-12 Drawn by: DDJ  
 Sheet No: