



Plan View of Ductwork Layout for Oskar Collectors

Side View of Suction Hood

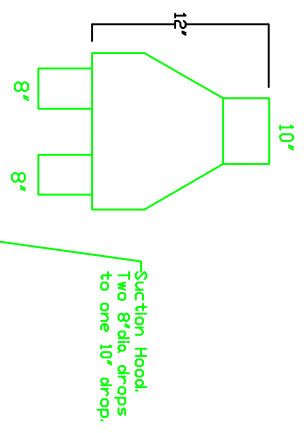

Note: You need about 60' from the doors so you can open them and access the filters

Oskar Welding Booth
30' Total
5' x 5'
8" diameter outlet

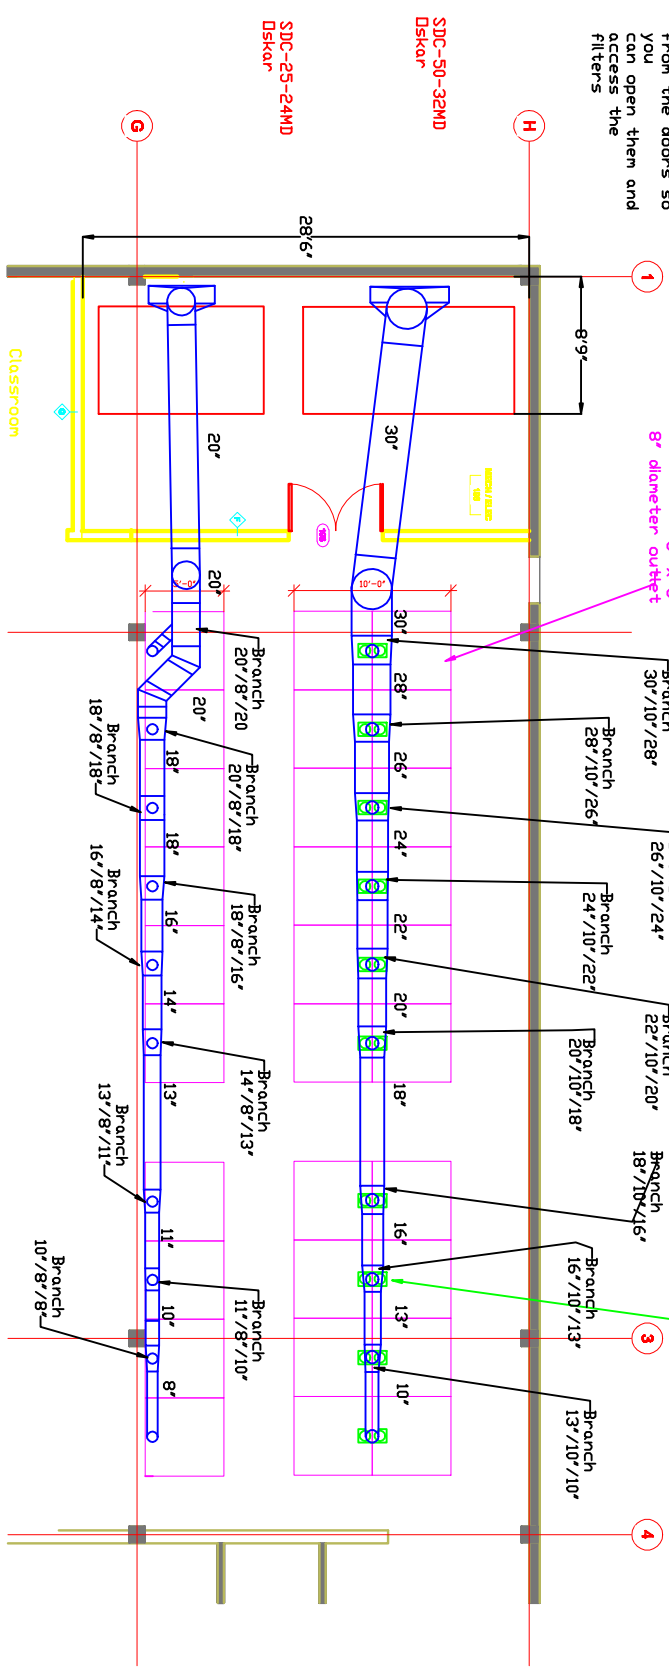

Oskar Environmental Products
95 Cypress Drive 27596
Rougsville, NC
P# 919-570-2862 F# 919-570-2863

Oskar

Project: Medix College
Drawing: Ductwork layout
Date: 5/19/10 Drawn by: RAV
Revision 1