


# Ductwork Layout for Oskar Dust Collector

## Plan View

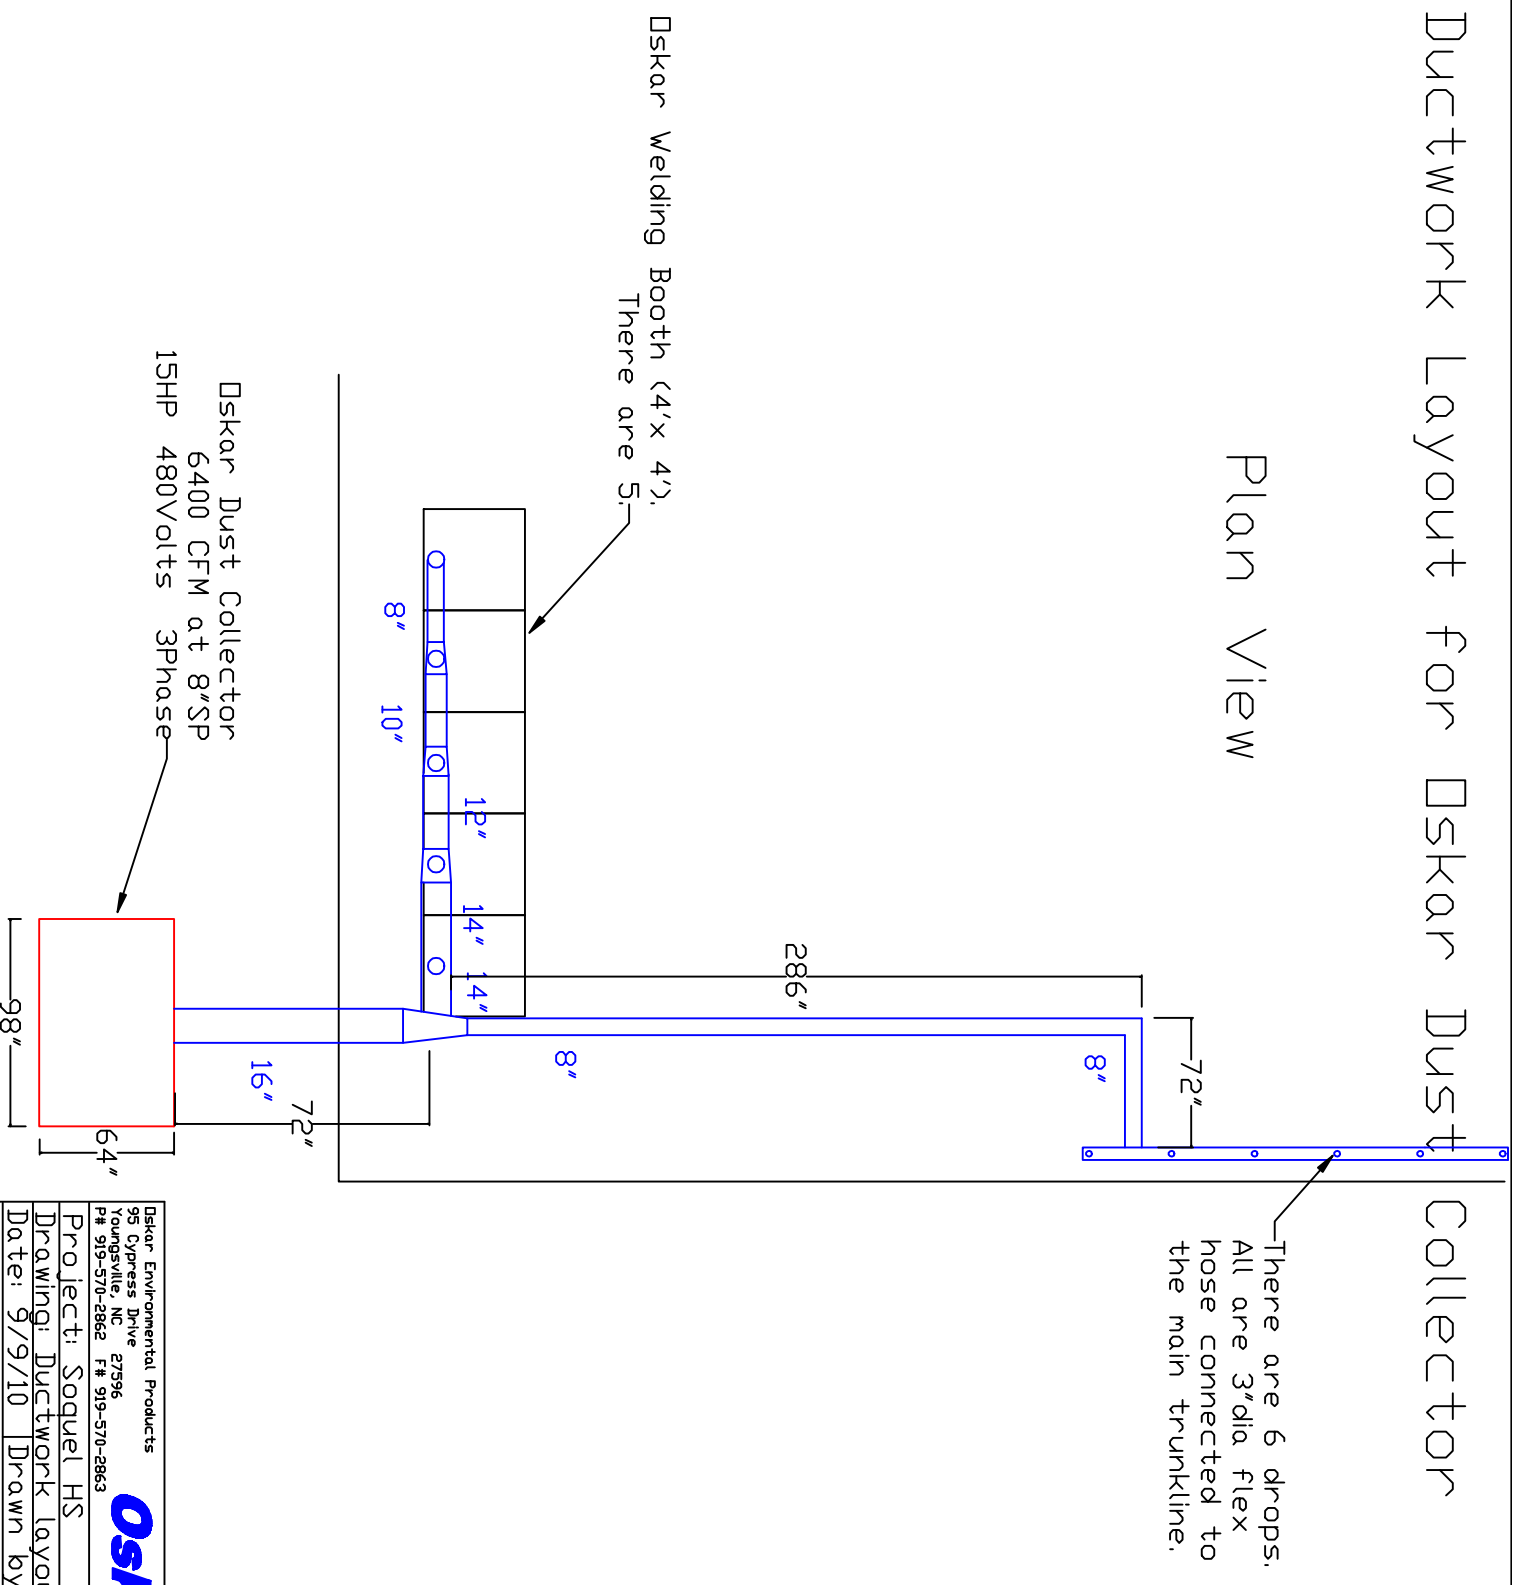

Oskar Dust Collector  
 6400 CFM at 8"SP  
 15HP 480Volts 3Phase

Oskar Welding Booth (4'x 4').  
 There are 5'

There are 6 drops.  
 All are 3"dia flex  
 hose connected to  
 the main trunkline.

Oskar Environmental Products  
 95 Cypress Drive 27596  
 Youngsville, NC P# 919-570-2862 F# 919-570-2863

**Oskar**

Project: Soquel HS  
 Drawing: Ductwork layout  
 Date: 9/9/10 Drawn by: RAV  
 Scale: Unit = 3/8" of foot