


Amsted Rail SO#20200

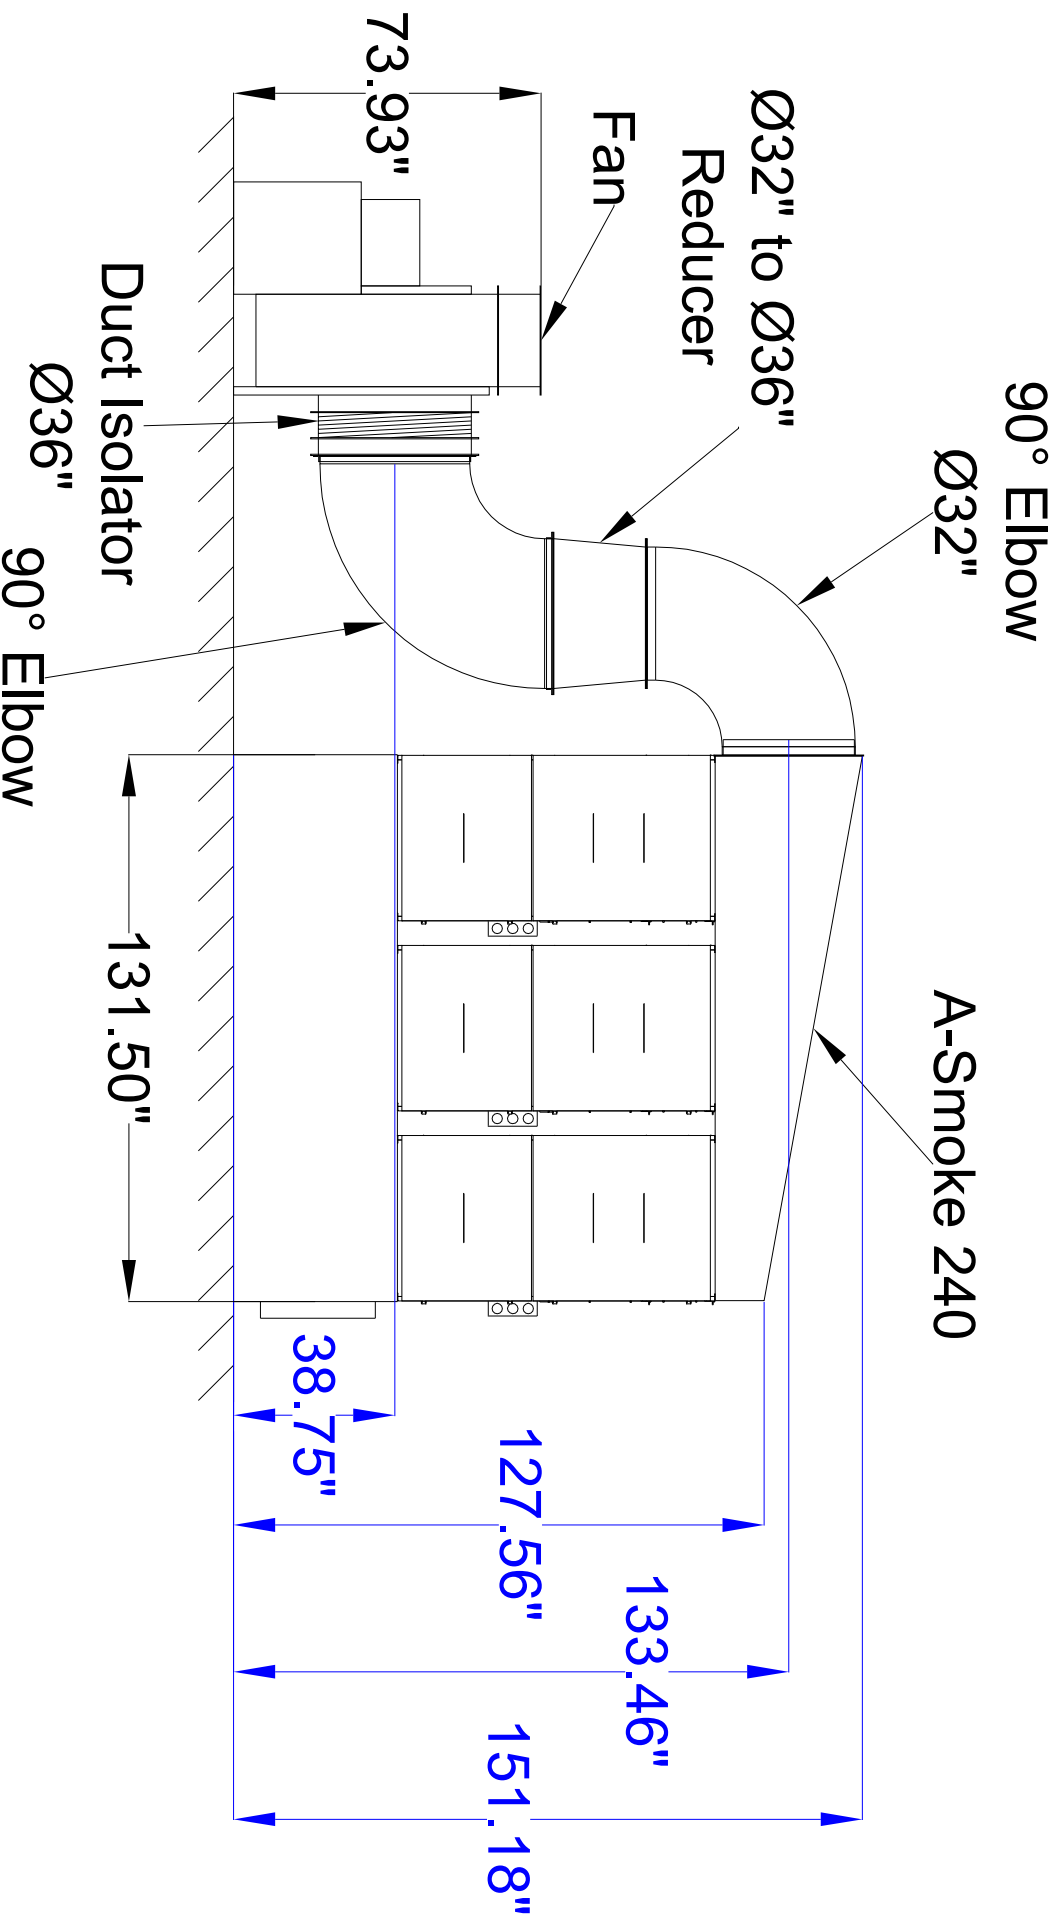

Notes:

1. Absolent Unit: A-Smoke 240
2. Fan: HDDBI-330 80%

Avani Environmental Intl. Inc.
95 Cypress Drive
Youngsville, NC 27596
P# 919-570-2862 F# 919-570-2863

Avani

Project: Amsted Rail SO20200

Drawing: Duct Takeoff - Absolent to Fan

Date: 8/30/13

Drawn by: MDT

Sheet No: 1 OF 1