



REV	DESCRIPTION	BY	CHKD	APPD	DATE
1	ISSUED TO: 3/5 PUMP STARTERS				

THIS DRAWING IS A PRIVATE AND CONFIDENTIAL PROPERTY OF ESCO. IT IS NOT TO BE REPRODUCED OR TRANSMITTED IN ANY FORM OR BY ANY MEANS, ELECTRONIC OR MECHANICAL, INCLUDING PHOTOCOPYING, RECORDING, OR BY ANY INFORMATION STORAGE AND RETRIEVAL SYSTEM, WITHOUT THE WRITTEN PERMISSION OF ESCO.



1000 Sullivan St. Greenville, NC 27834
 Tel: (252) 873-3881 Fax: (252) 873-3885
 Email: sales@esco.com Website: www.esco.com

PROJECT NO.	11133A02
DATE	7/28/11
BY	NTS
CHKD	
APPD	
TITLE	POWER DISTRIBUTION PANEL ELECTRICAL DIAGRAM
REV	1
LAST TIME	0

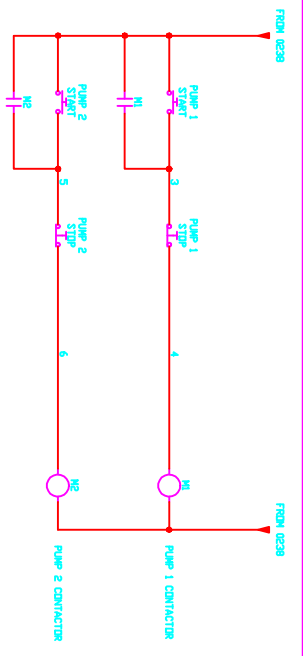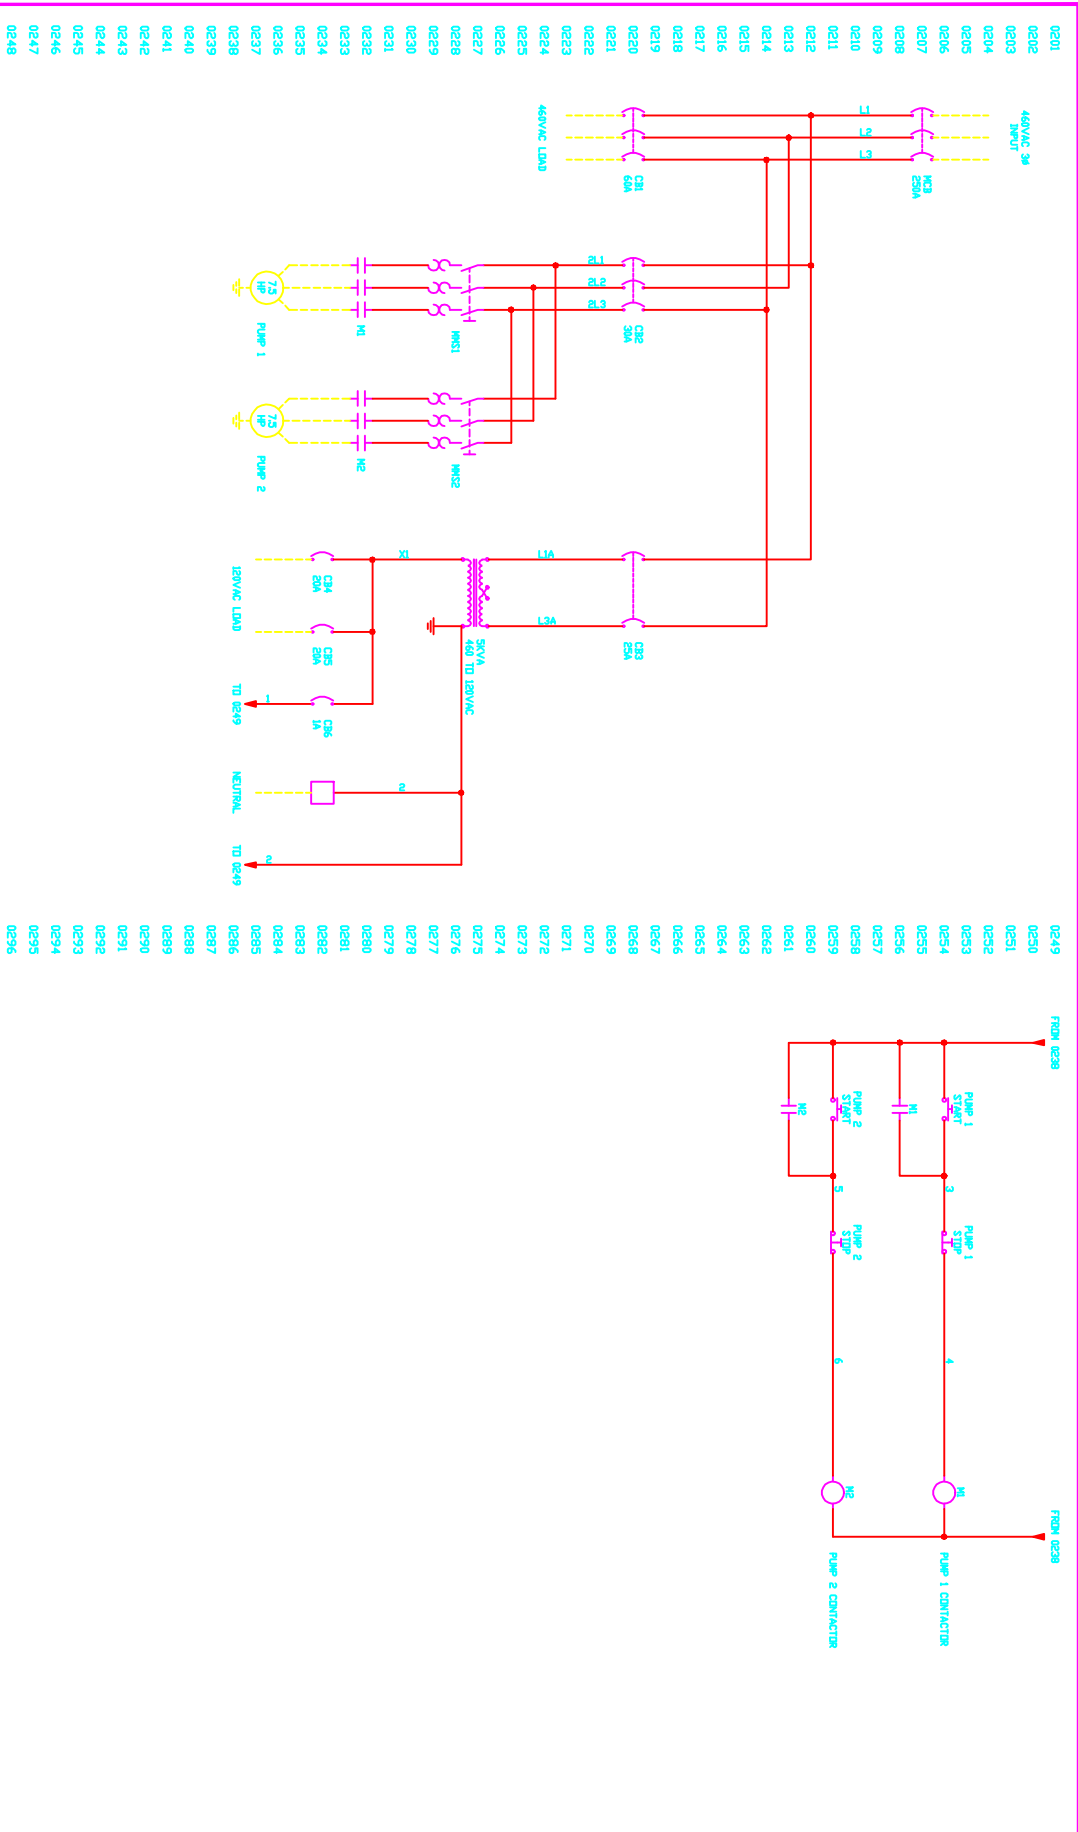

0201	0249
0202	0250
0203	0251
0204	0252
0205	0253
0206	0254
0207	0255
0208	0256
0209	0257
0210	0258
0211	0259
0212	0260
0213	0261
0214	0262
0215	0263
0216	0264
0217	0265
0218	0266
0219	0267
0220	0268
0221	0269
0222	0270
0223	0271
0224	0272
0225	0273
0226	0274
0227	0275
0228	0276
0229	0277
0230	0278
0231	0279
0232	0280
0233	0281
0234	0282
0235	0283
0236	0284
0237	0285
0238	0286
0239	0287
0240	0288
0241	0289
0242	0290
0243	0291
0244	0292
0245	0293
0246	0294
0247	0295
0248	0296