


Line 3 Sly 1st Floor Duct

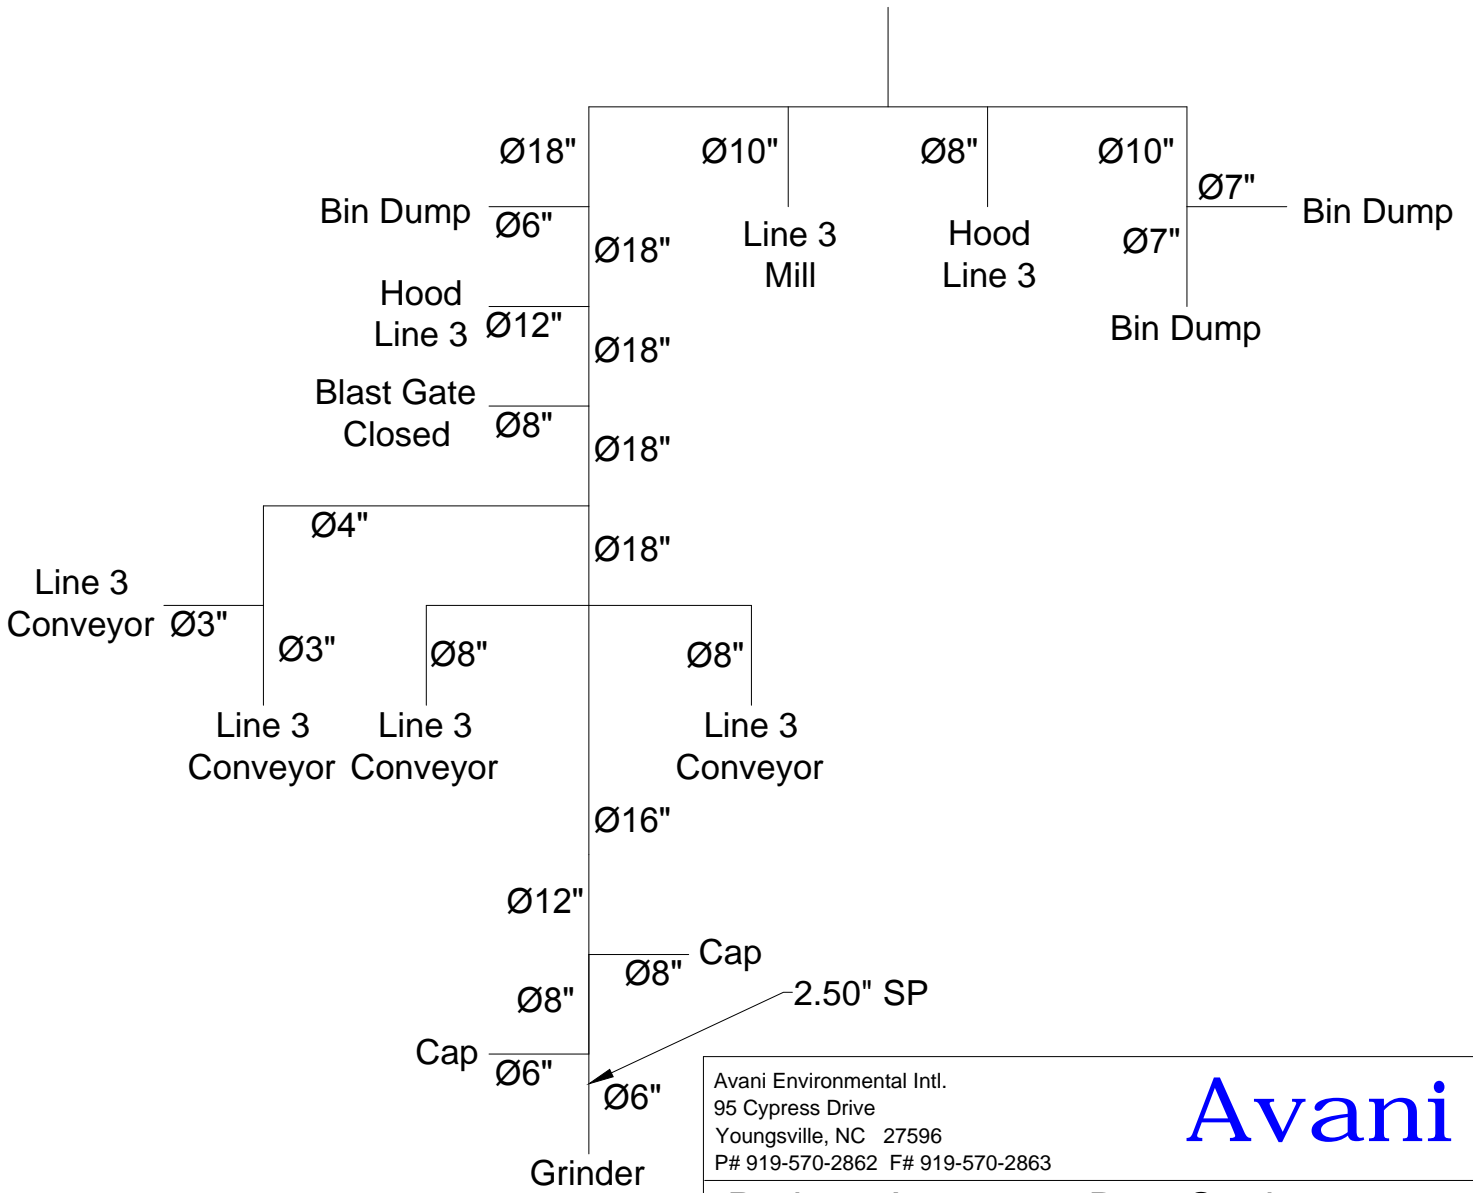

Avani Environmental Intl.
95 Cypress Drive
Youngsville, NC 27596
P# 919-570-2862 F# 919-570-2863



Project: Armstrong Duct Study	
Drawing: Line 3 Sly 1st Floor Duct	
Date: 4/10/13	Drawn by: MDT
Sheet No: 1 of 1	Rev.: 0