


Line 3 Sly 2nd Floor Duct

Line 3 Sly - 2nd Floor Flowchart

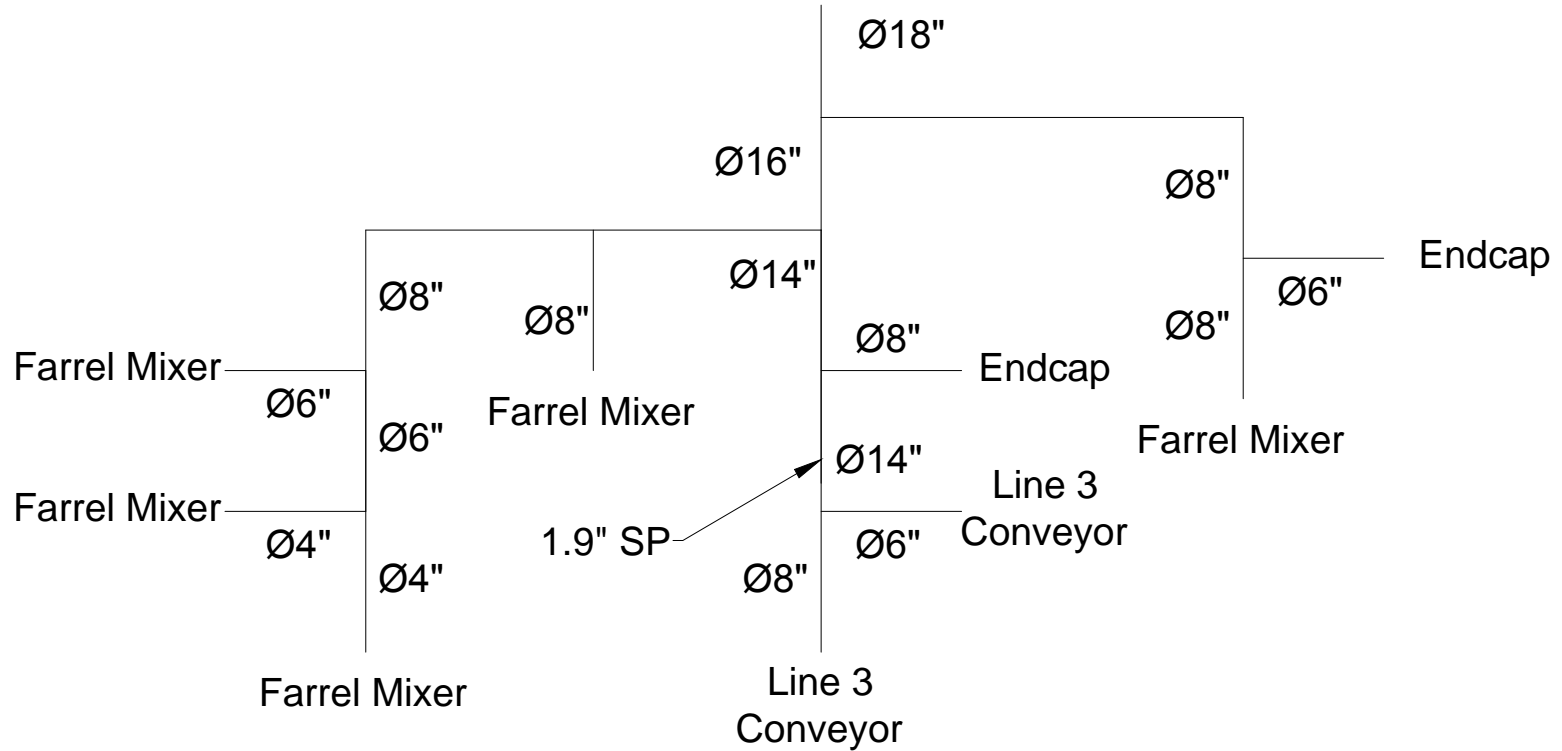

Avani Environmental Intl.
95 Cypress Drive
Youngsville, NC 27596
P# 919-570-2862 F# 919-570-2863

Avani

Project: Armstrong Duct Study

Drawing: Line 3 Sly 2nd Floor Duct

Date: 5/6/13

Drawn by: MDT

Sheet No: 1 of 1

Rev.: 0