



BAE Duct Quote

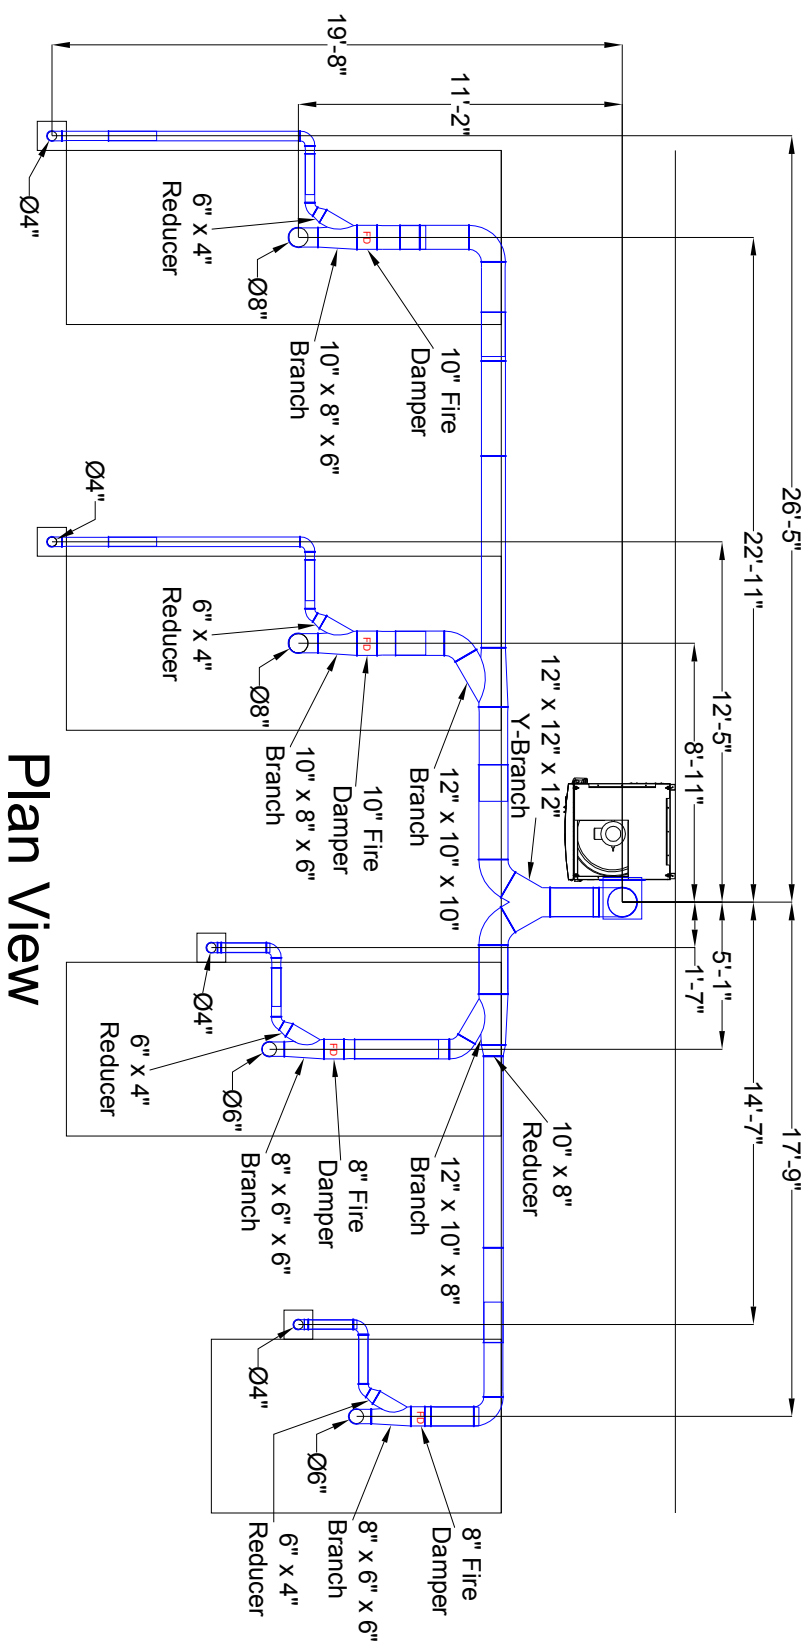

Plan View

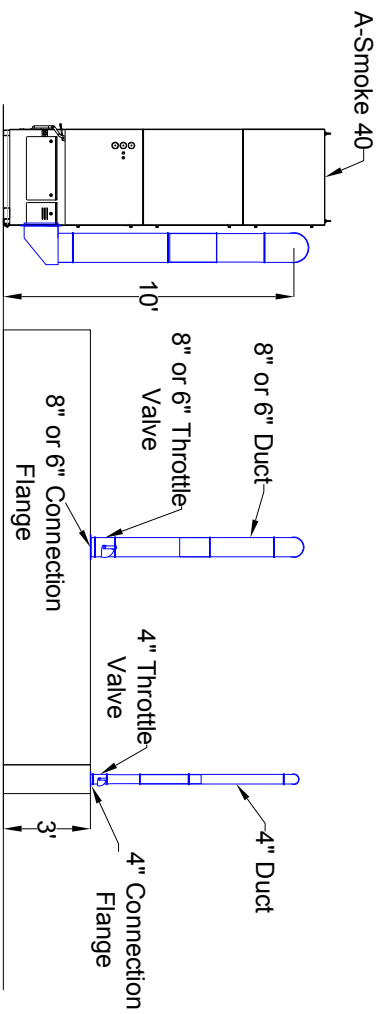

Elevation View

Avanti Environmental Intl.
 95 Cypress Drive
 Youngsville, NC 27596
 P# 919-570-2862 F# 919-570-2863



Project: BAE	
Drawing: Duct Layout	
Date: 9/4/2013	Drawn by: MDT
Sheet No: 1 of 1	Rev.: 0