




Boilermakers Local 04 Page Duct Layout

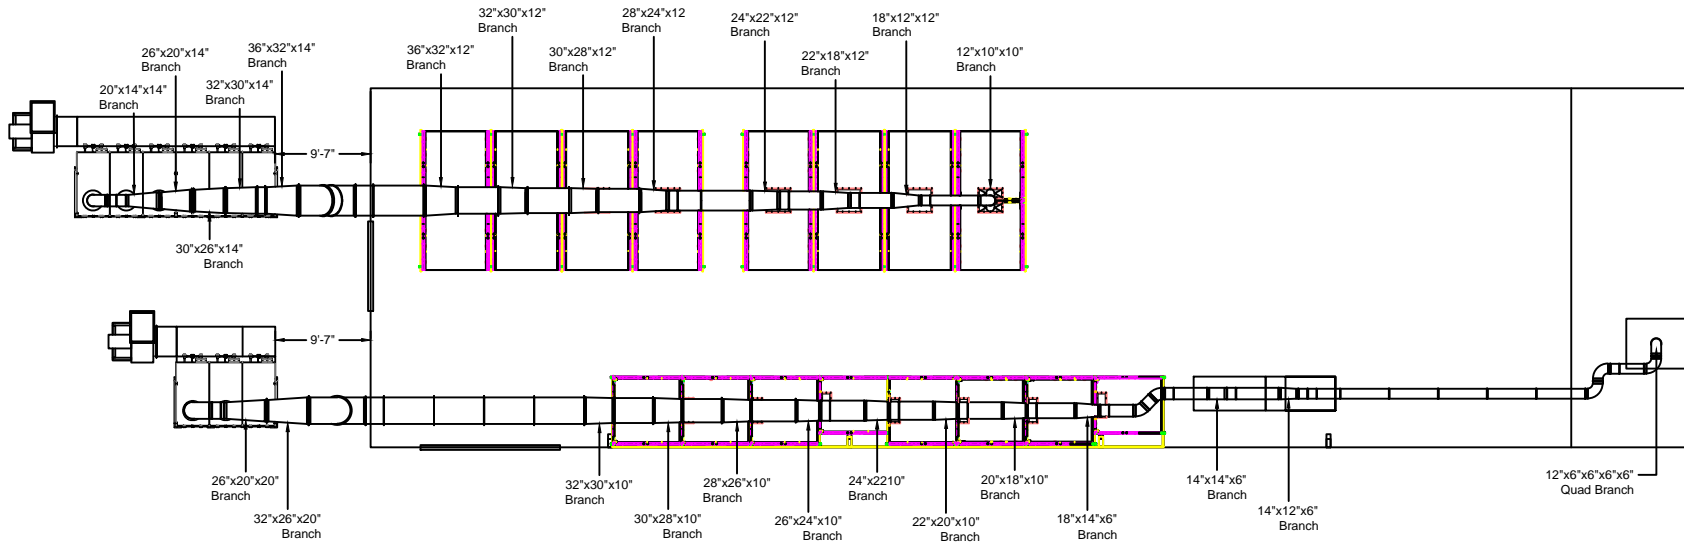

Plan View

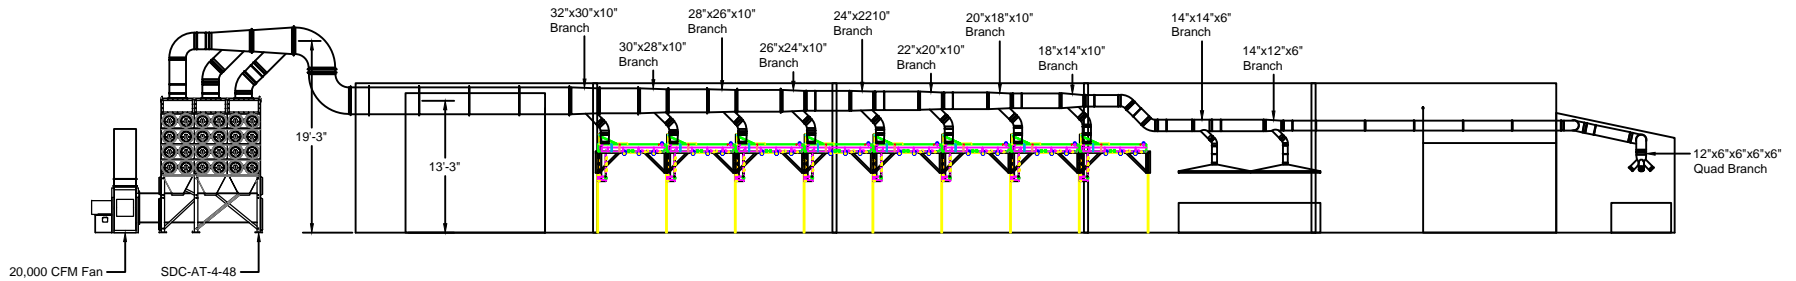

Elevation View - SDC-AT-4-48

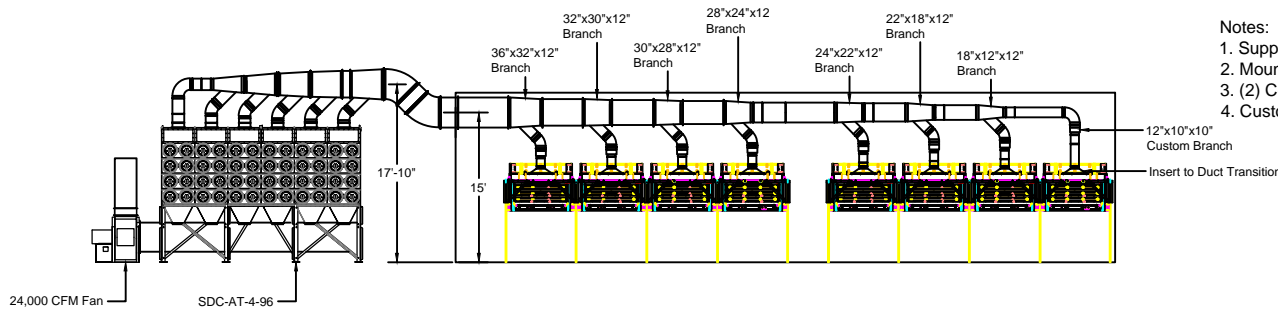

Elevation View - SDC-AT-4-96

Notes:

1. Support from ceiling via duct hangers
2. Mount inserts on pre-existing booths on site, to be supported by custom gussets
3. (2) Collectors to be mounted to concrete pad outside of building
4. Custom plenums to connect collectors to fans

Avani Environmental Intl. Inc.
95 Cypress Drive
Youngsville, NC 27596
P# 919-570-2862 F# 919-570-2863

Avani

Project: Boilermakers Local 04 Page

Drawing: Duct Layout

Date: 11/1/14

Drawn by: MDT

Sheet No:

Rev 0