


Plan View

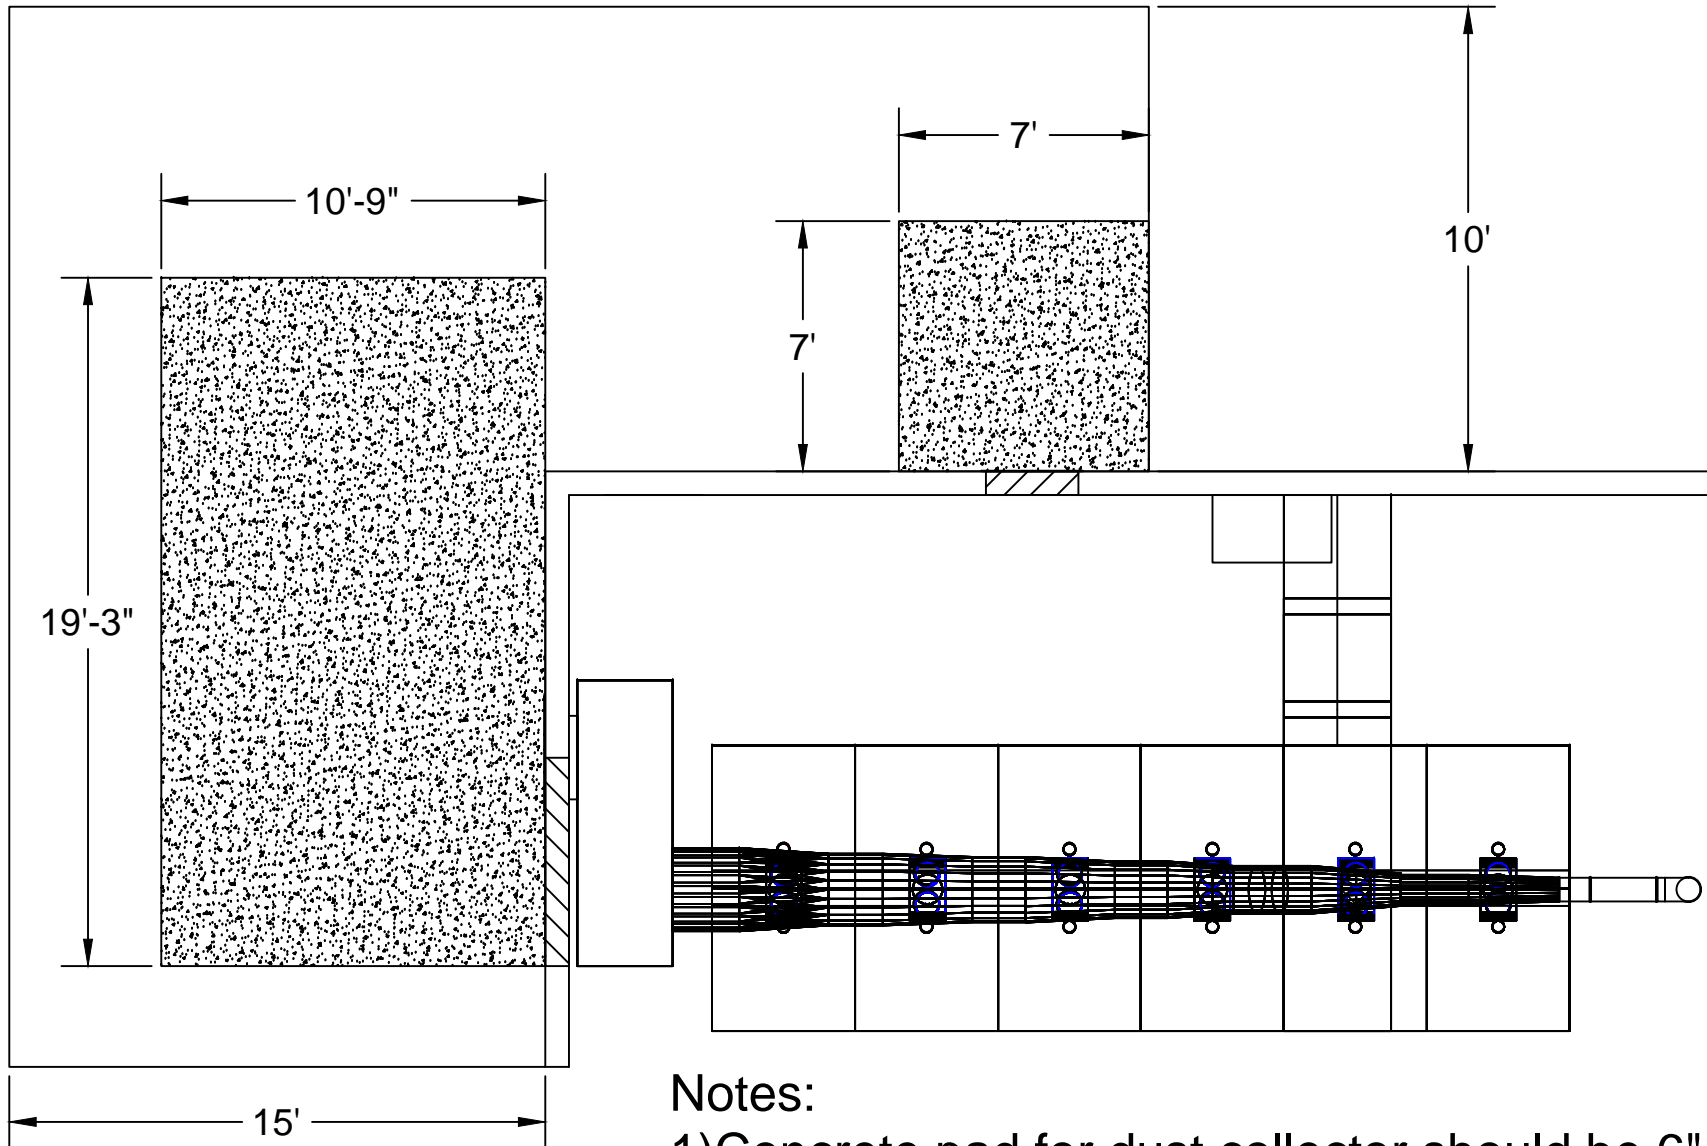

Notes:

- 1) Concrete pad for dust collector should be 6"
- 2) Concrete pad for fan should be 4"