
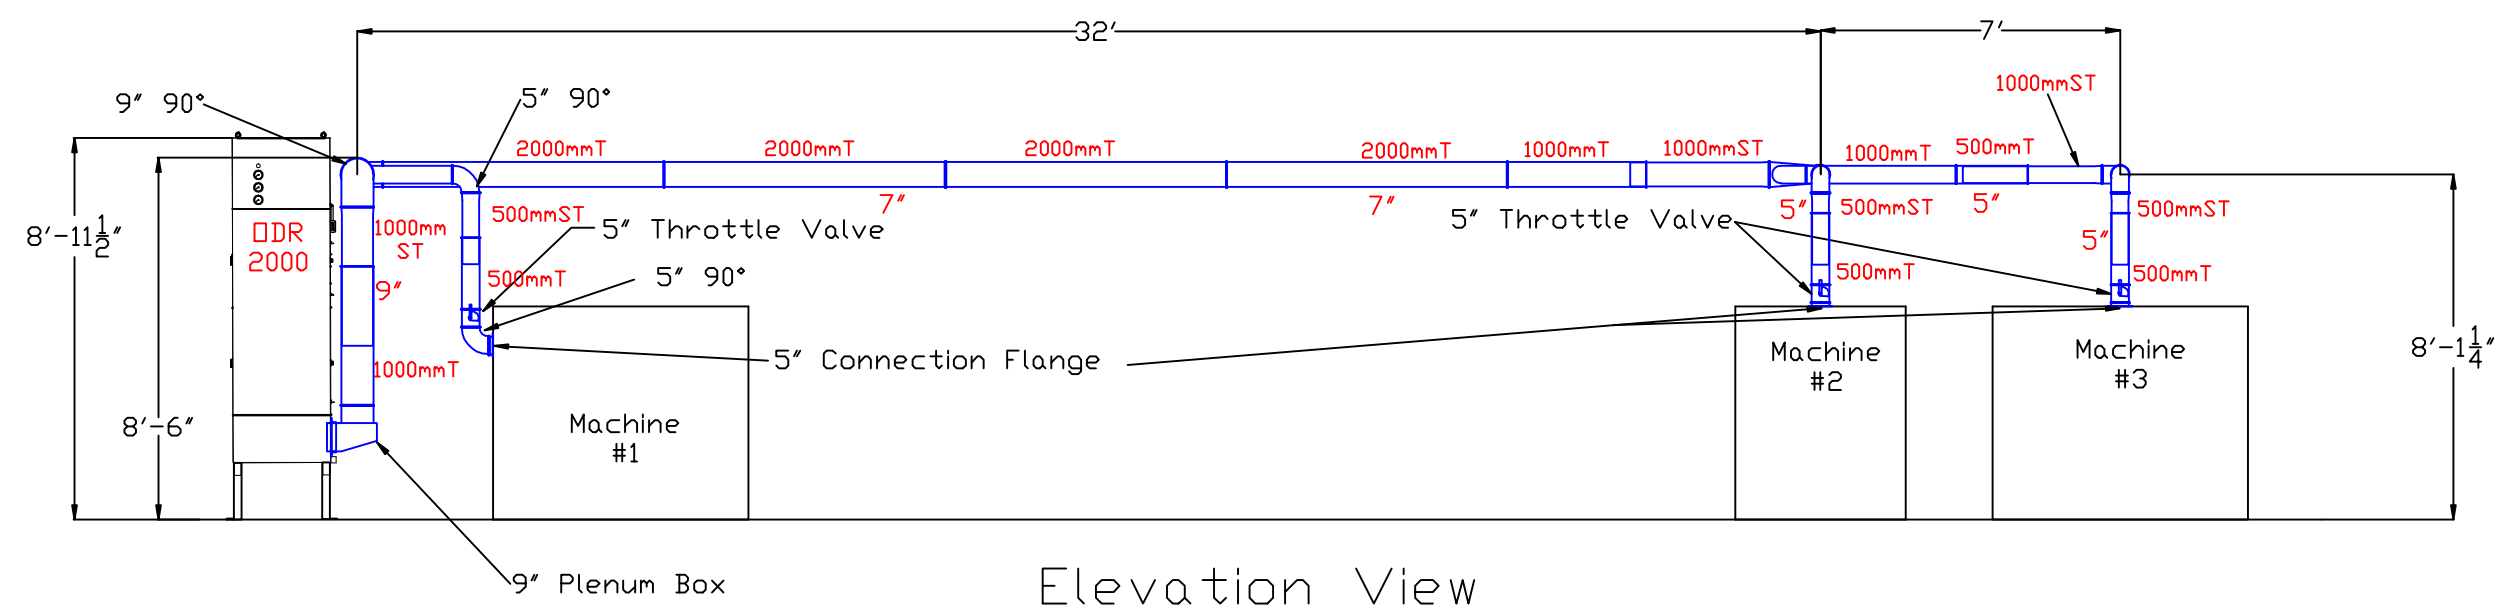


# Eagle Machine System #1 - DDR-2000 and Jacob Tubing

Plan View

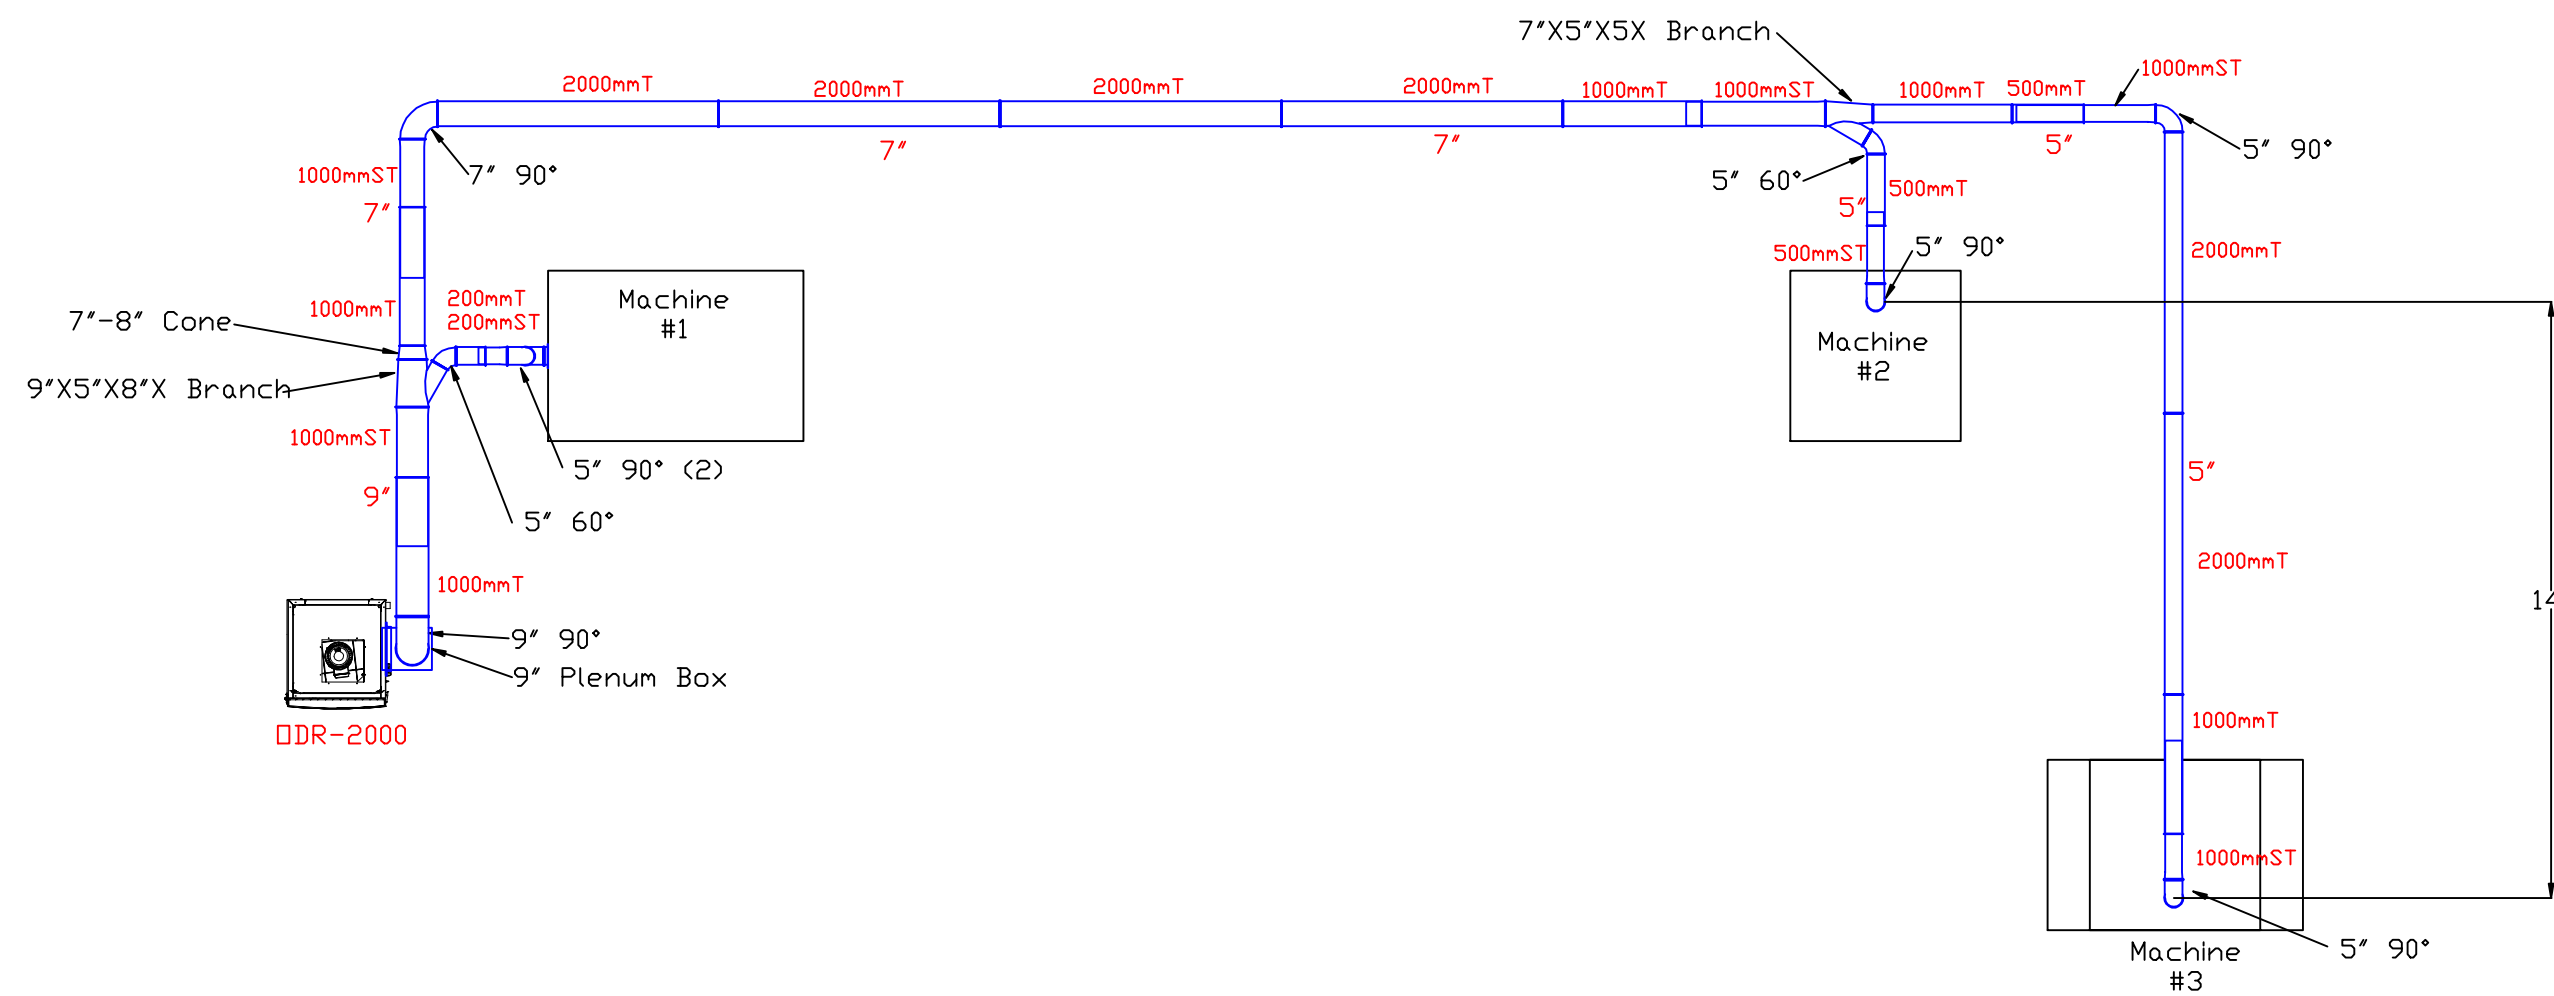

Elevation View

Avani Environmental Intl.  
95 Cypress Drive  
Youngsville, NC 27596  
P# 919-570-2862 F# 919-570-2863



Project: Eagle Machine	
Drawing: System #1	
Date: 8/02/12	Drawn by: WWB
Sheet No: 1 of 1	Rev.: 1