



Eaton King Mountain Duct Layout

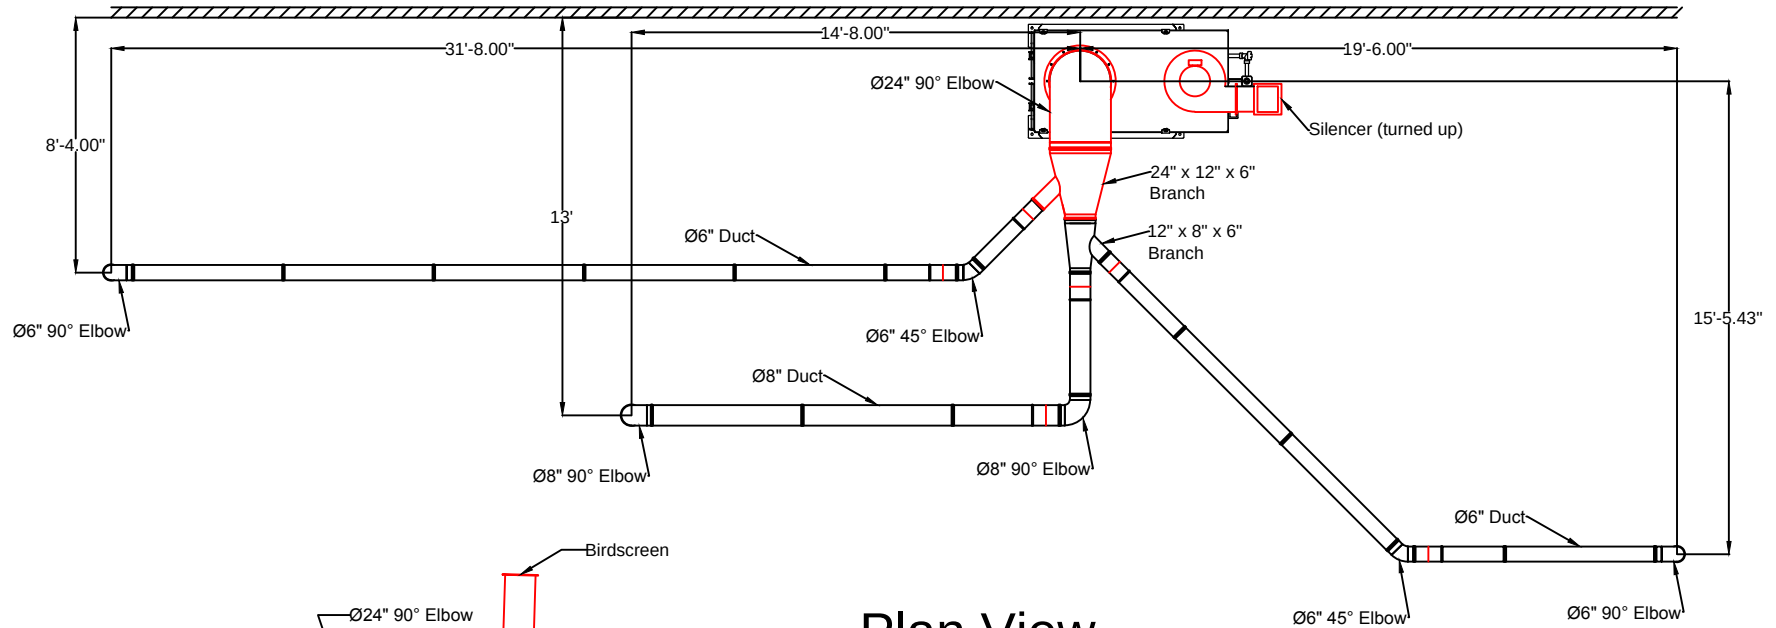

Plan View

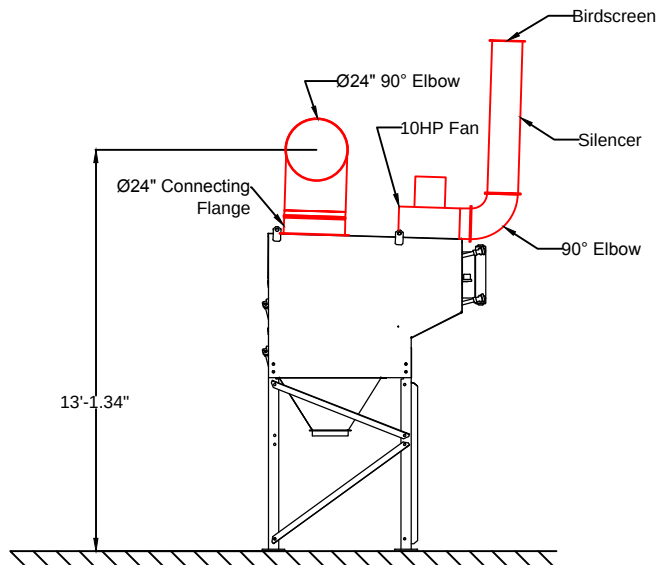

Elevation View

Notes:

1. All duct K&B
2. Ductwork connecting to SDC-AT-2-8 already on site
3. Old ductwork in black
4. New ductwork in red

Avani Environmental Intl.
95 Cypress Drive
Youngsville, NC 27596
P# 919-570-2862 F# 919-570-2863

Avani

Project: Eaton King Mountain

Drawing: Duct Layout

Date: 3/4/2013

Drawn by: MDT

Sheet No: 1 Of 1