


Eaton - DDF-1000 11/14/12 Plan View

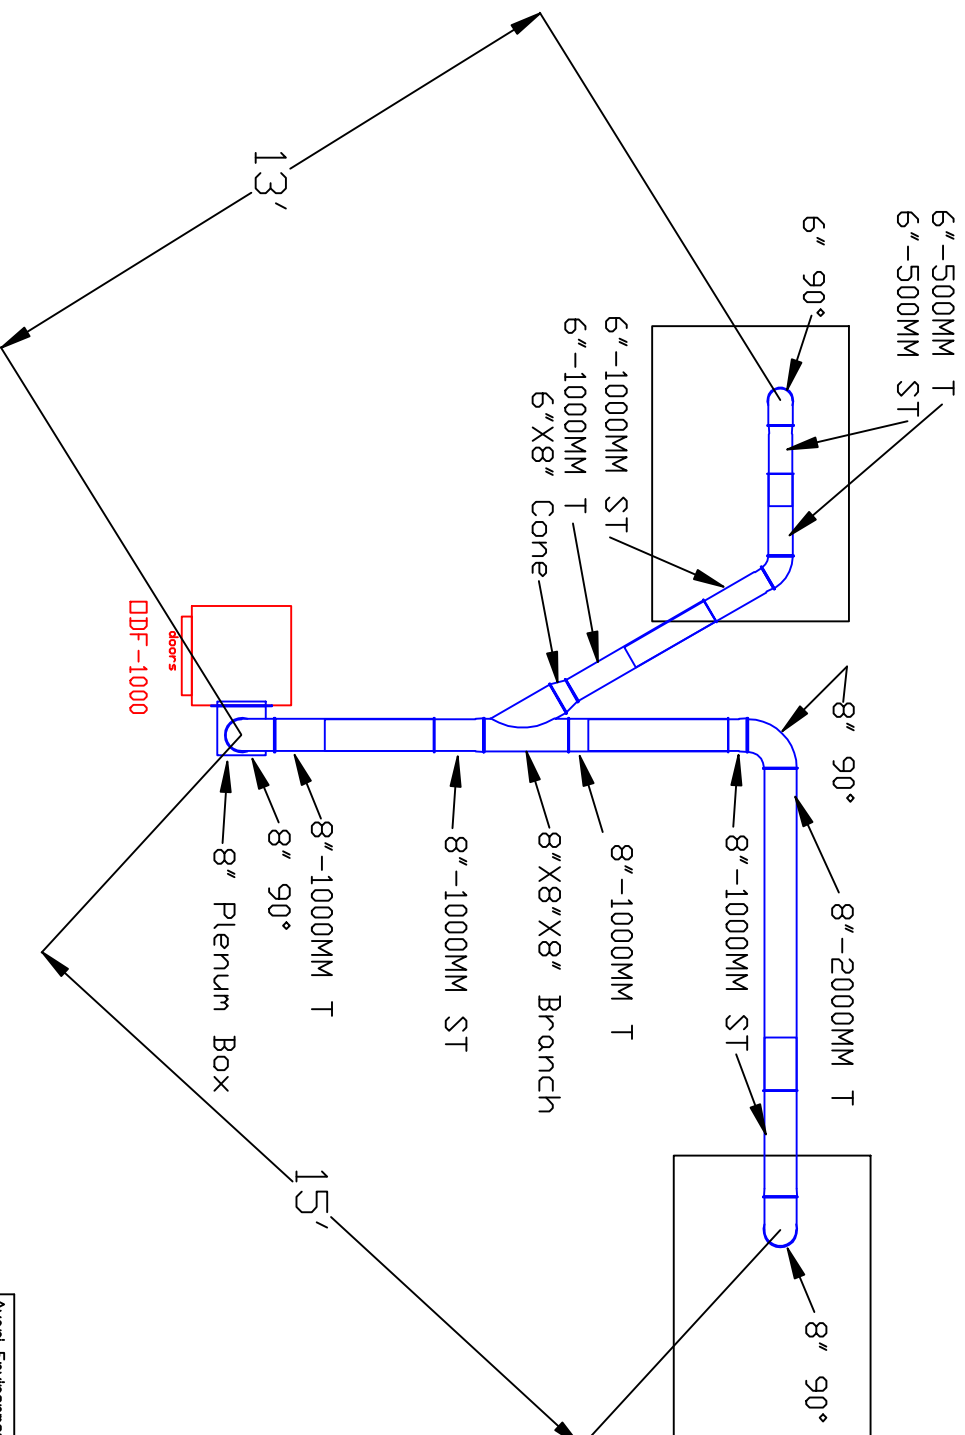

Avani Environmental Intl.
95 Cypress Drive 27596
Youngsville, NC
PH 919-570-2862 F# 919-570-2863

Avani

Project: Eaton - Roxboro
Drawing: DDF-1000 2-Machines
Date: 11/14/12 Drawn by: WWB
Sheet No: 1 of 2 Rev: 0