

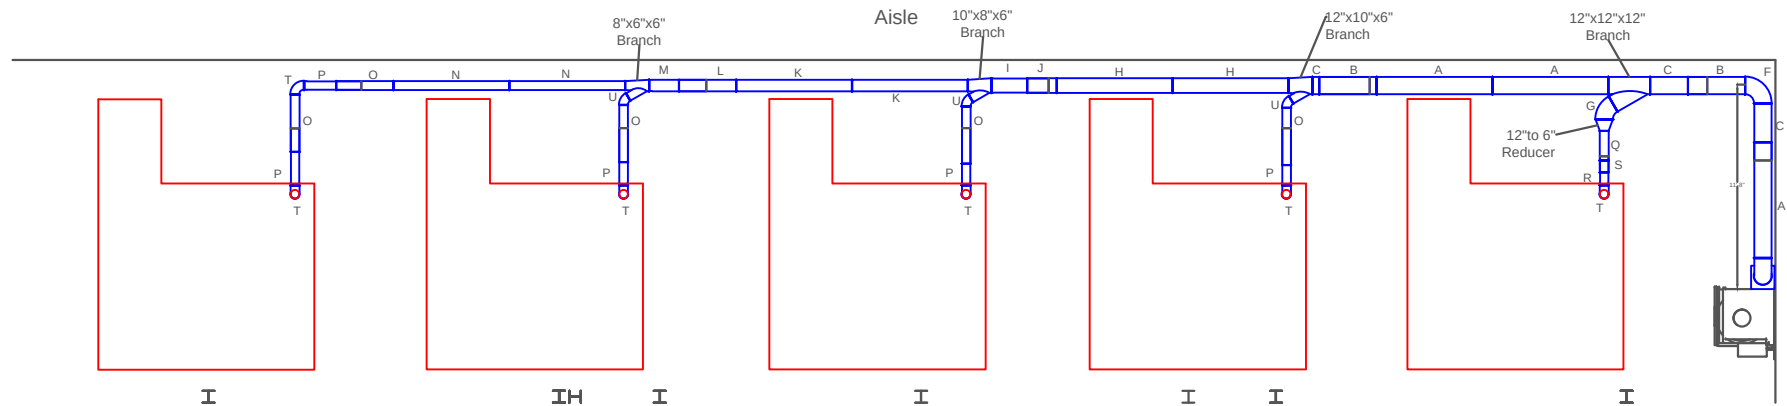


ODR 3000 New Setup

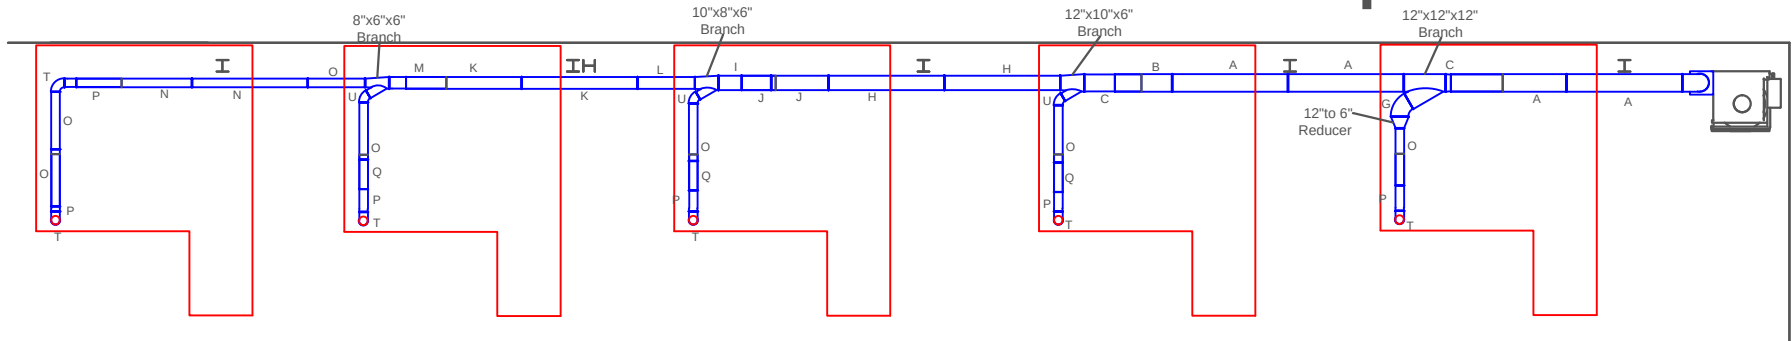

Plan View

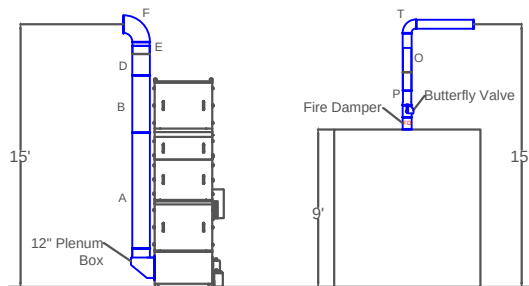

Elevation View

Notes:

A=12" dia. 2000mm tube
 B=12" dia. 1000mm tube
 C=12" dia. 1000mm slip tube
 D=12" dia. 500mm tube
 E=12" dia. 200mm slip tube
 F=12" dia. 90 deg elbow
 G=12" dia. 60 deg elbow
 H=10" dia. 2000mm tube
 I=10" dia. 1000mm slip tube
 J=10" dia. 500mm tube
 K=8" dia. 2000mm tube
 L=8" dia. 1000mm tube
 M=8" dia. 1000mm slip tube
 N=6" dia. 2000mm tube
 O=6" dia. 1000mm tube
 P=6" dia. 1000mm slip tube
 Q=6" dia. 500mm tube
 R=6" dia. 500mm slip tube
 S=6" dia. 200mm tube
 T=6" dia. 90 deg elbow
 U=6" dia. 60 deg elbow

Notes:

1. All tubing, branches, reducers, and elbows provided by Jacobs Tubing Systems.
 2. ODF-9000 and Fan previously used by Eaton Roxboro
 3. Will connect to machines already fitted with Jacobs Tubing

Avani Environmental Intl. Inc.
 95 Cypress Drive
 Youngsville, NC 27596
 P# 919-570-2862 F# 919-570-2863

Avani

Project: Roxboro Eaton 8.16.12 Layout

Drawing: ODR-3000 New Setup

Date: 8-27-12

Drawn by: MDT

Sheet No: 1 OF 2