



ODR 3000 New Setup

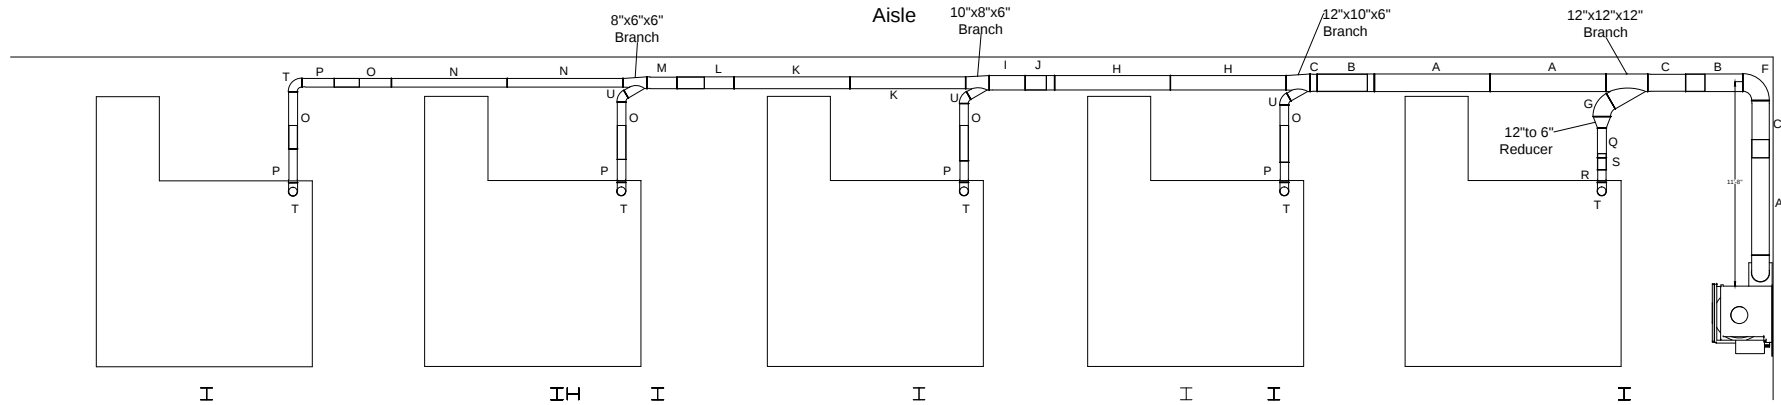

Plan View

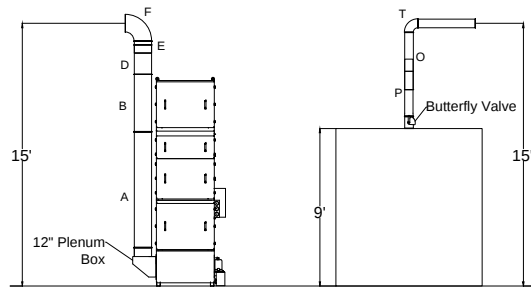

Elevation View

Notes:

- A=12" dia. 2000mm tube
- B=12" dia. 1000mm tube
- C=12" dia. 1000mm slip tube
- D=12" dia. 500mm tube
- E=12" dia. 200mm slip tube
- F=12" dia. 90 deg elbow
- G=12" dia. 60 deg elbow
- H=10" dia. 2000mm tube
- I=10" dia. 1000mm slip tube
- J=10" dia. 500mm tube
- K=8" dia. 2000mm tube
- L=8" dia. 1000mm tube
- M=8" dia. 1000mm slip tube
- N=6" dia. 2000mm tube
- O=6" dia. 1000mm tube
- P=6" dia. 1000mm slip tube
- Q=6" dia. 500mm tube
- R=6" dia. 500mm slip tube
- S=6" dia. 200mm tube
- T=6" dia. 90 deg elbow
- U=6" dia. 60 deg elbow
- V=10" dia. 1000mm tube

Notes:

- 1. All tubing, branches, reducers, and elbows provided by Jacobs Tubing Systems.

Avani Environmental Intl. Inc.
95 Cypress Drive
Youngsville, NC 27596
P# 919-570-2862 F# 919-570-2863

Avani

Project: ODR-3000 New Setup

Drawing: Duct Layout

Date: 10-24-12

Drawn by: MDT

Sheet No: 1 OF 1