



Local 455 Boilermakers Dust Collector System

Plan View

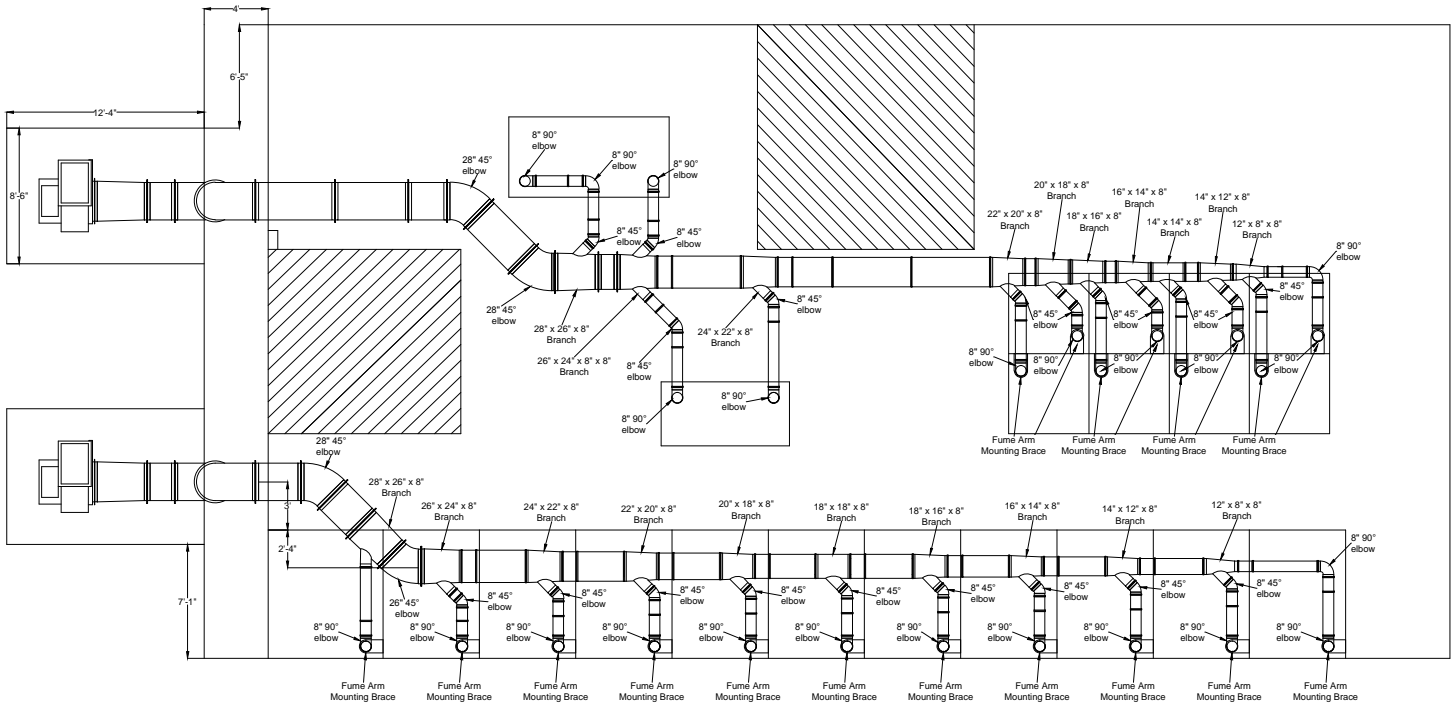

Elevation View

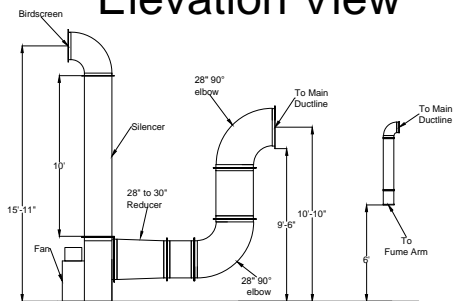

Notes:

1. Tubing Spiral Duct
2. Fume arms for (2) tables are hanging from ceiling
3. Duct attaching to (2) 12,000 CFM motors

Avani Environmental Intl.
95 Cypress Drive
Youngsville, NC 27596
P# 919-570-2862 F# 919-570-2863

Avani

Project: Local 455 Boilermakers

Drawing: Duct Layout

Date: 10/24/12

Drawn by: MDT

Sheet No: 1 of 1

Rev.: 1