



Local 455 Boilermakers Dust Collector System

Plan View

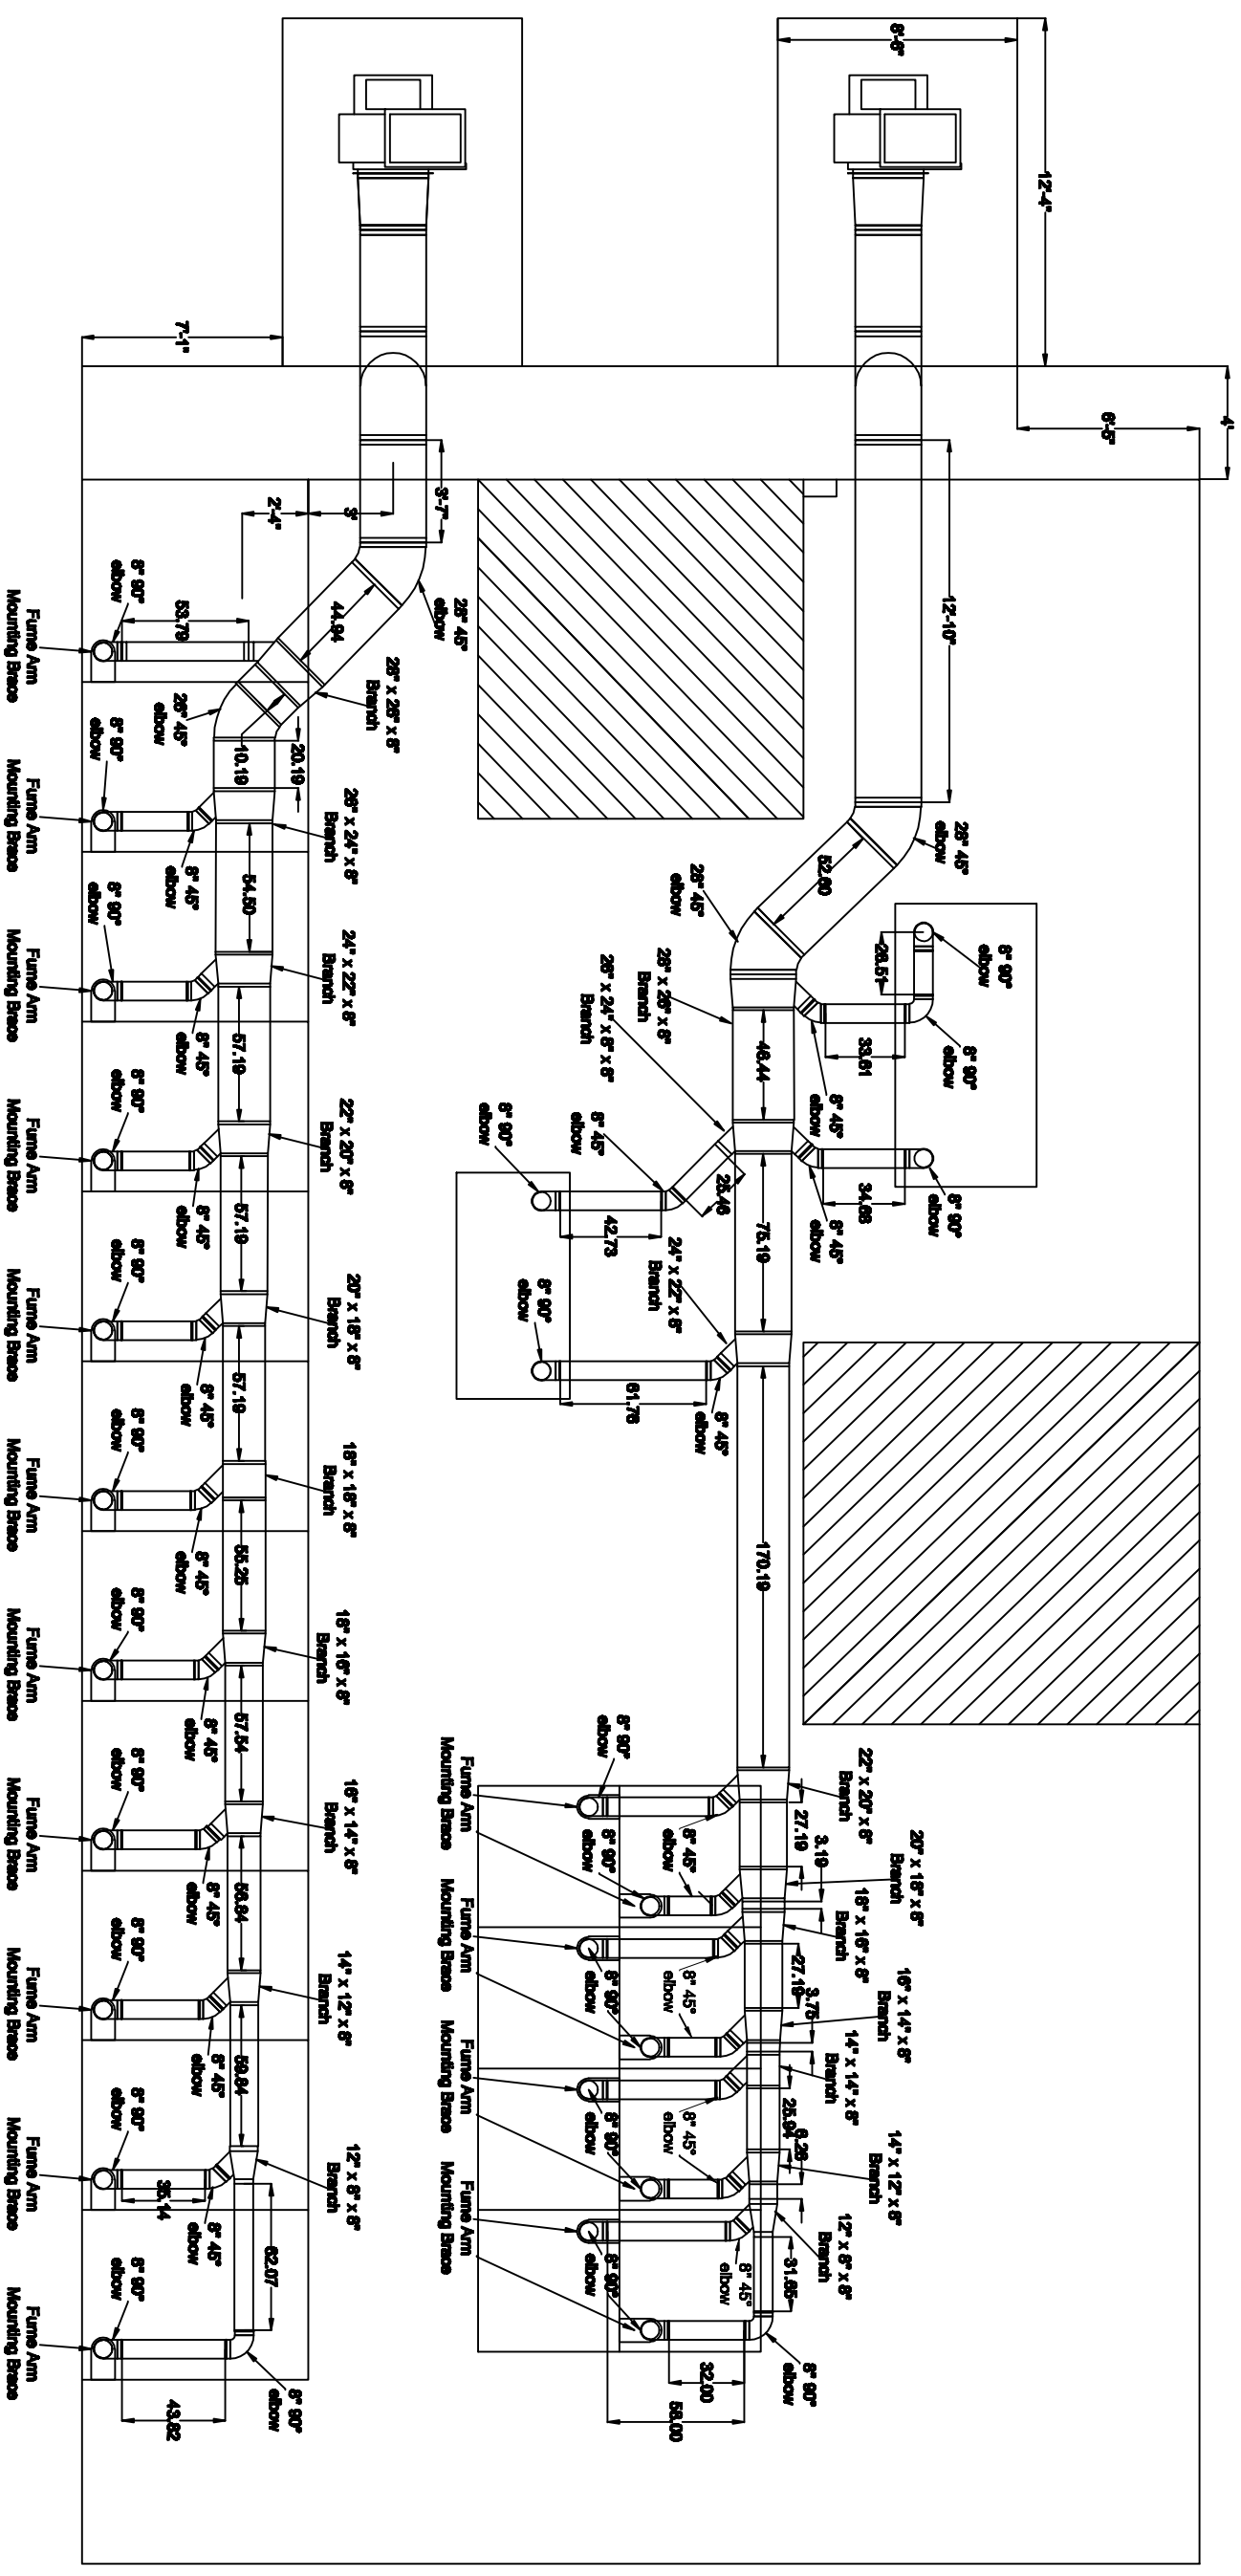

Elevation View

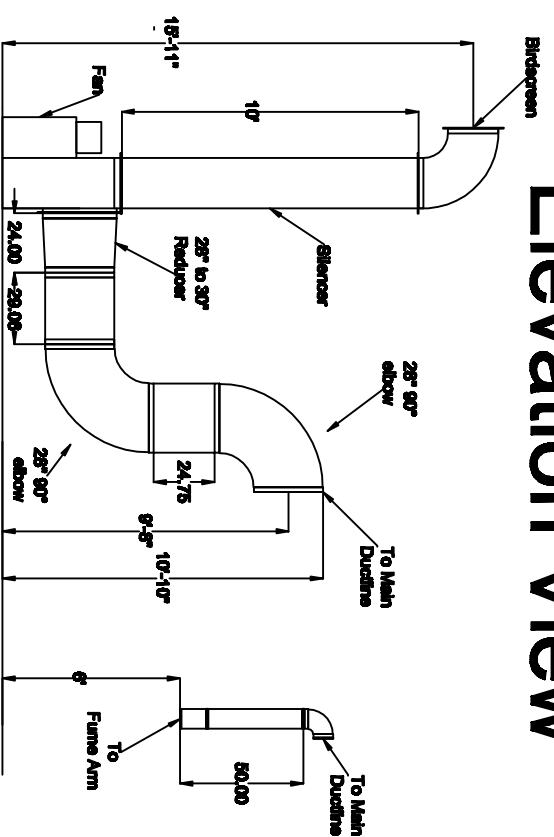

- Notes:
1. Tubing Spiral Duct
 2. Fume arms for (2) tables are hanging from ceiling
 3. Duct attaching to (2) 12,000 CFM motors

Avani Environmental Intl.
 95 Cypress Drive
 Youngsville, NC 27596
 P# 919-570-2862 F# 919-570-2863

Avani

Project: Local 455 Boilermakers
 Drawing: Duct Layout
 Date: 11/7/12
 Drawn by:MDT

Sheet No: 1 Of 1
 Scale - 1:32
 Rev.: 1