


Ductwork Roof Penetration Detail

Side View

Plan View

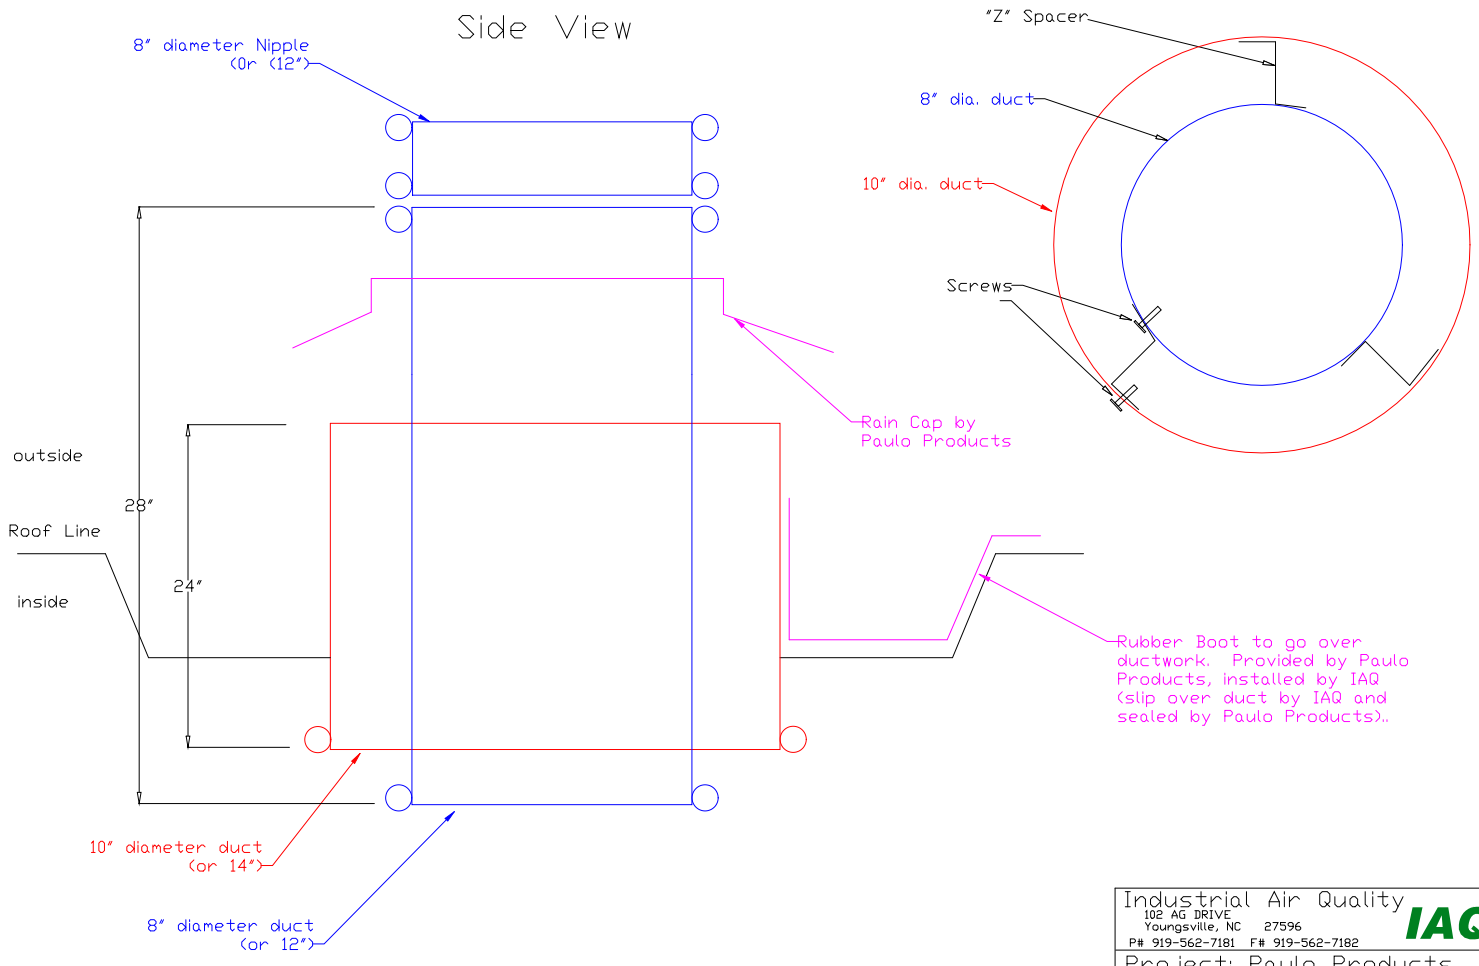

Industrial Air Quality		IAQ
102 AG DRIVE Youngsville, NC 27596		
P# 919-562-7181 F# 919-562-7182		
Project: Paulo Products		
Drawing: Duct penetration		
Date: 5/8/09	Drawn by: RAV	
Sheet No:		