


# Boom / Hood Layout for RG Steel

Plan View

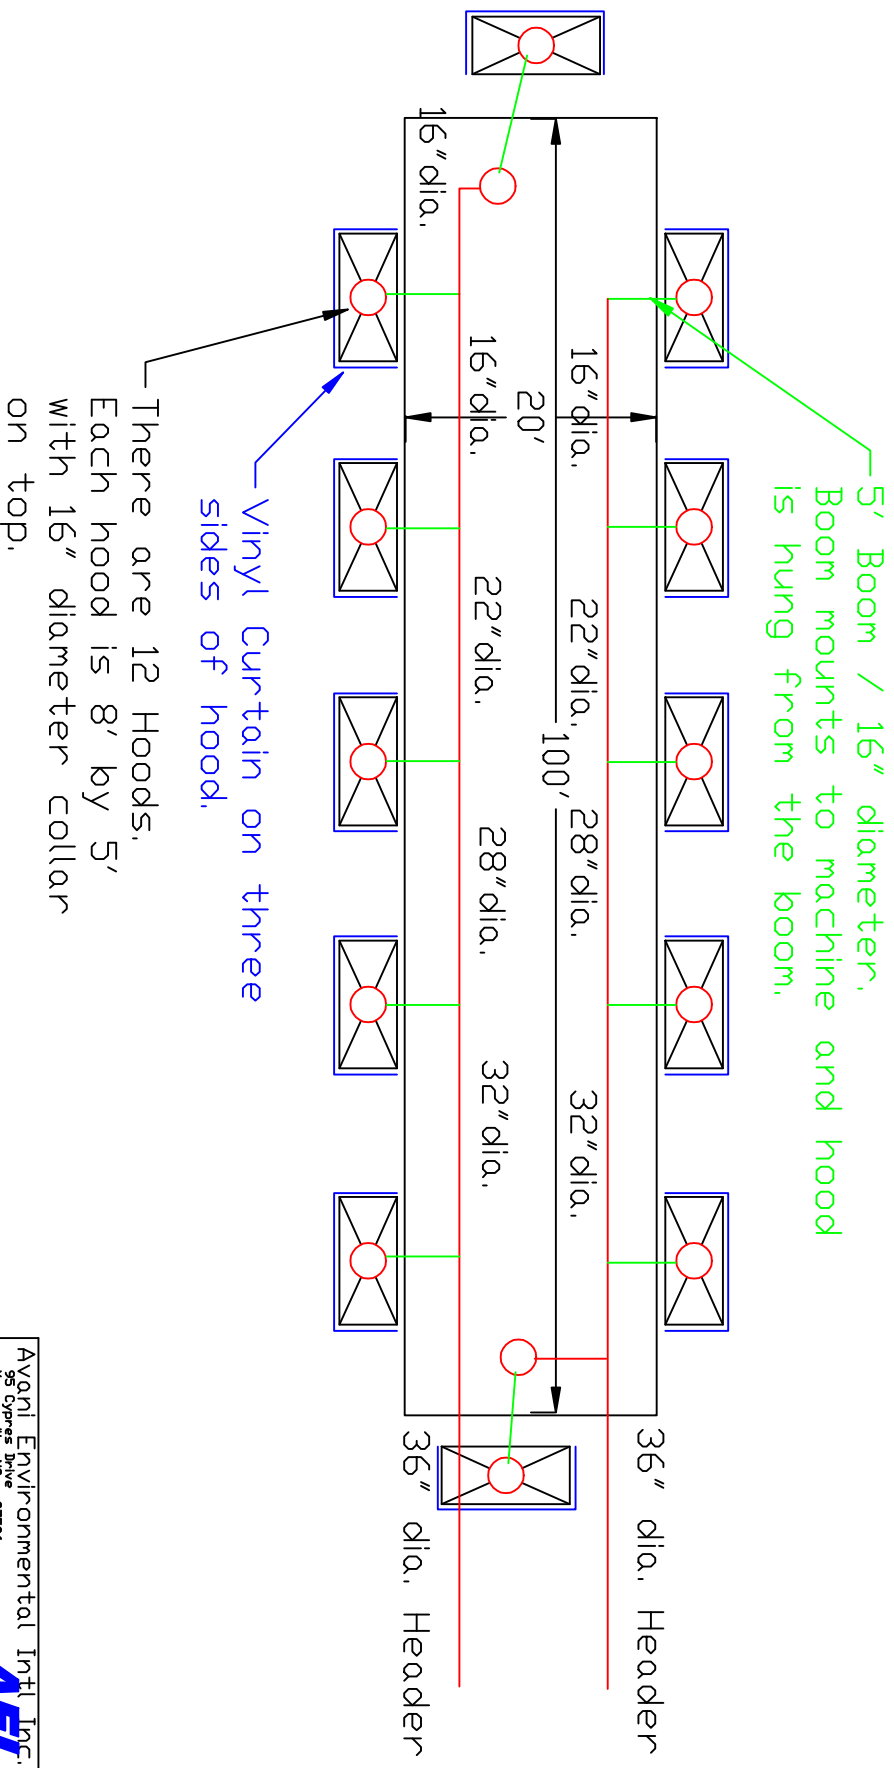

Avani Environmental Int'l Inc.  
95 Cypress Drive 27596  
Youngsville, NC P# 919-570-2862 F# 919-570-2863  
Project: RG Steel  
Drawing: Boom Layout  
Date: 11/30/11 Drawn by: RAV  
Sheet No: