


# Ductwork / Booth Layout for Oskar system

## Plan View

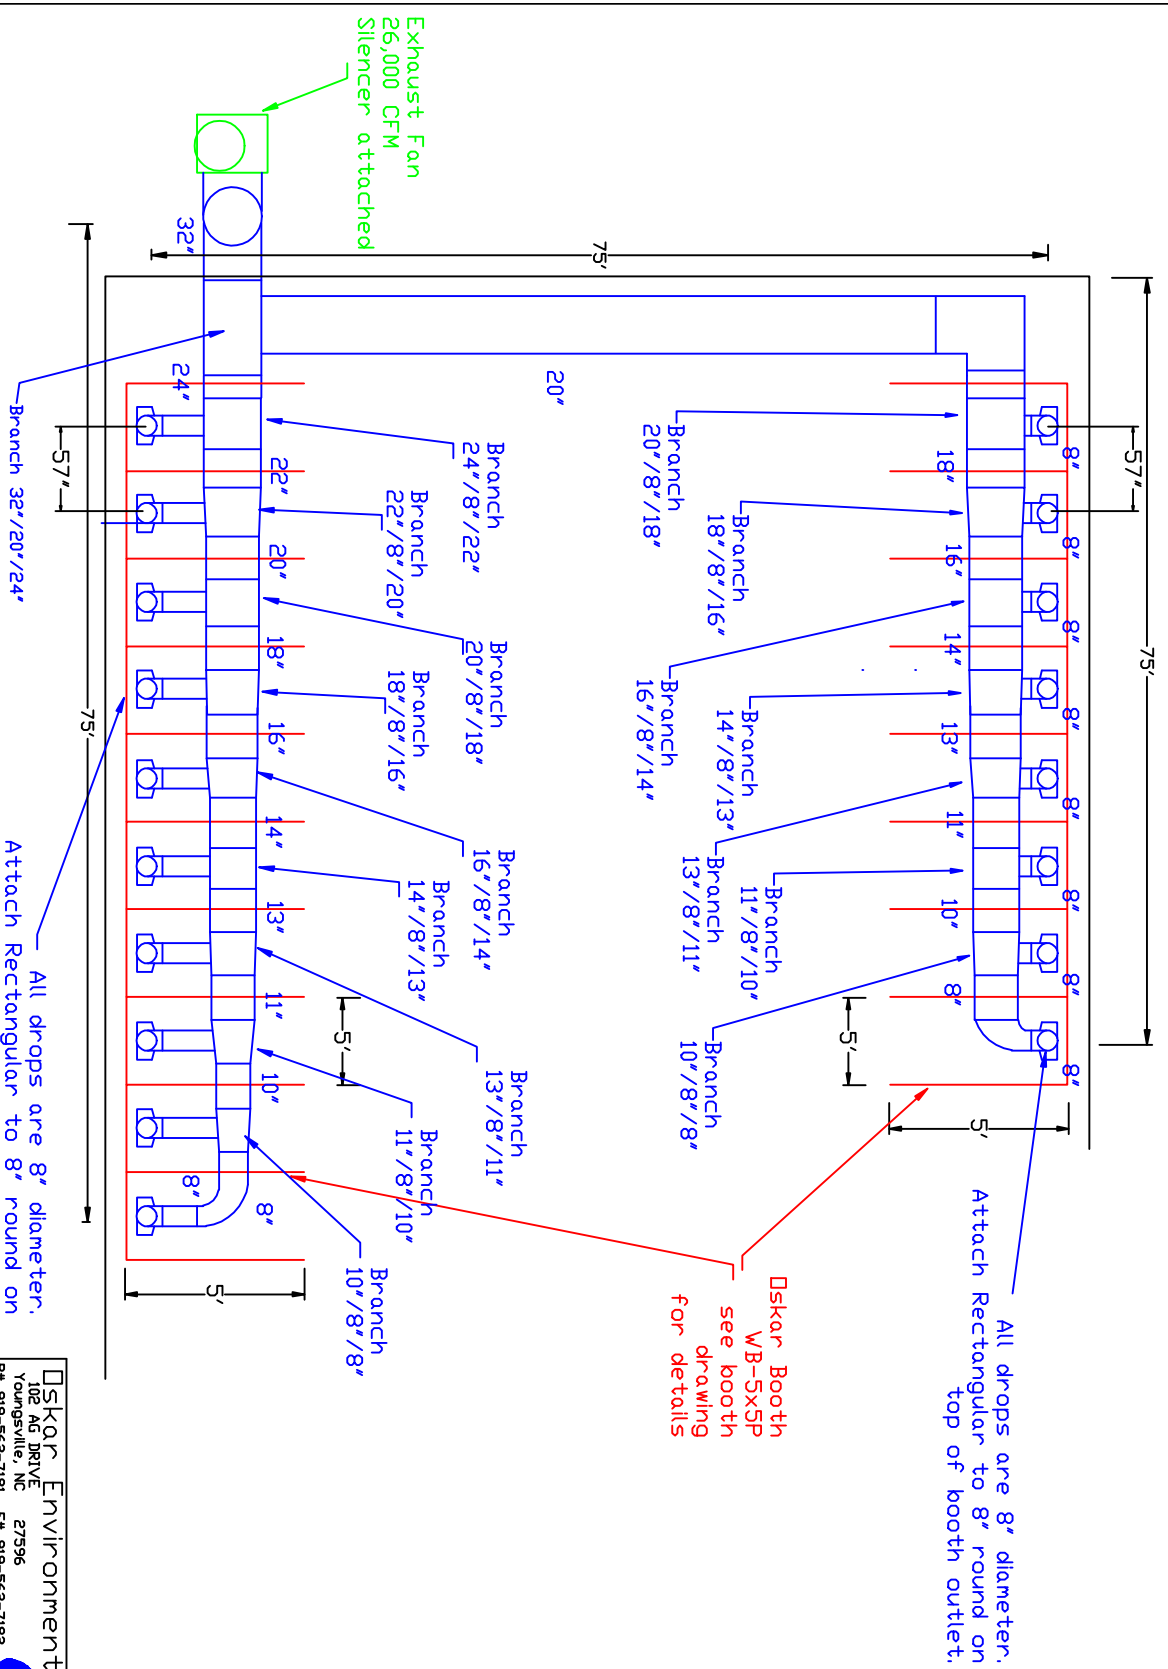

Oskar Environmental  
102 AG DRIVE 27596  
Youngsville, NC  
P# 919-562-7181 F# 919-562-7182

Project: Sequoyah HS

Drawing: Booth duct layout

Date: 8/24/10 Drawn by: RAV