


# Dust Collector Layout for Booths

Plan View

Inside of building

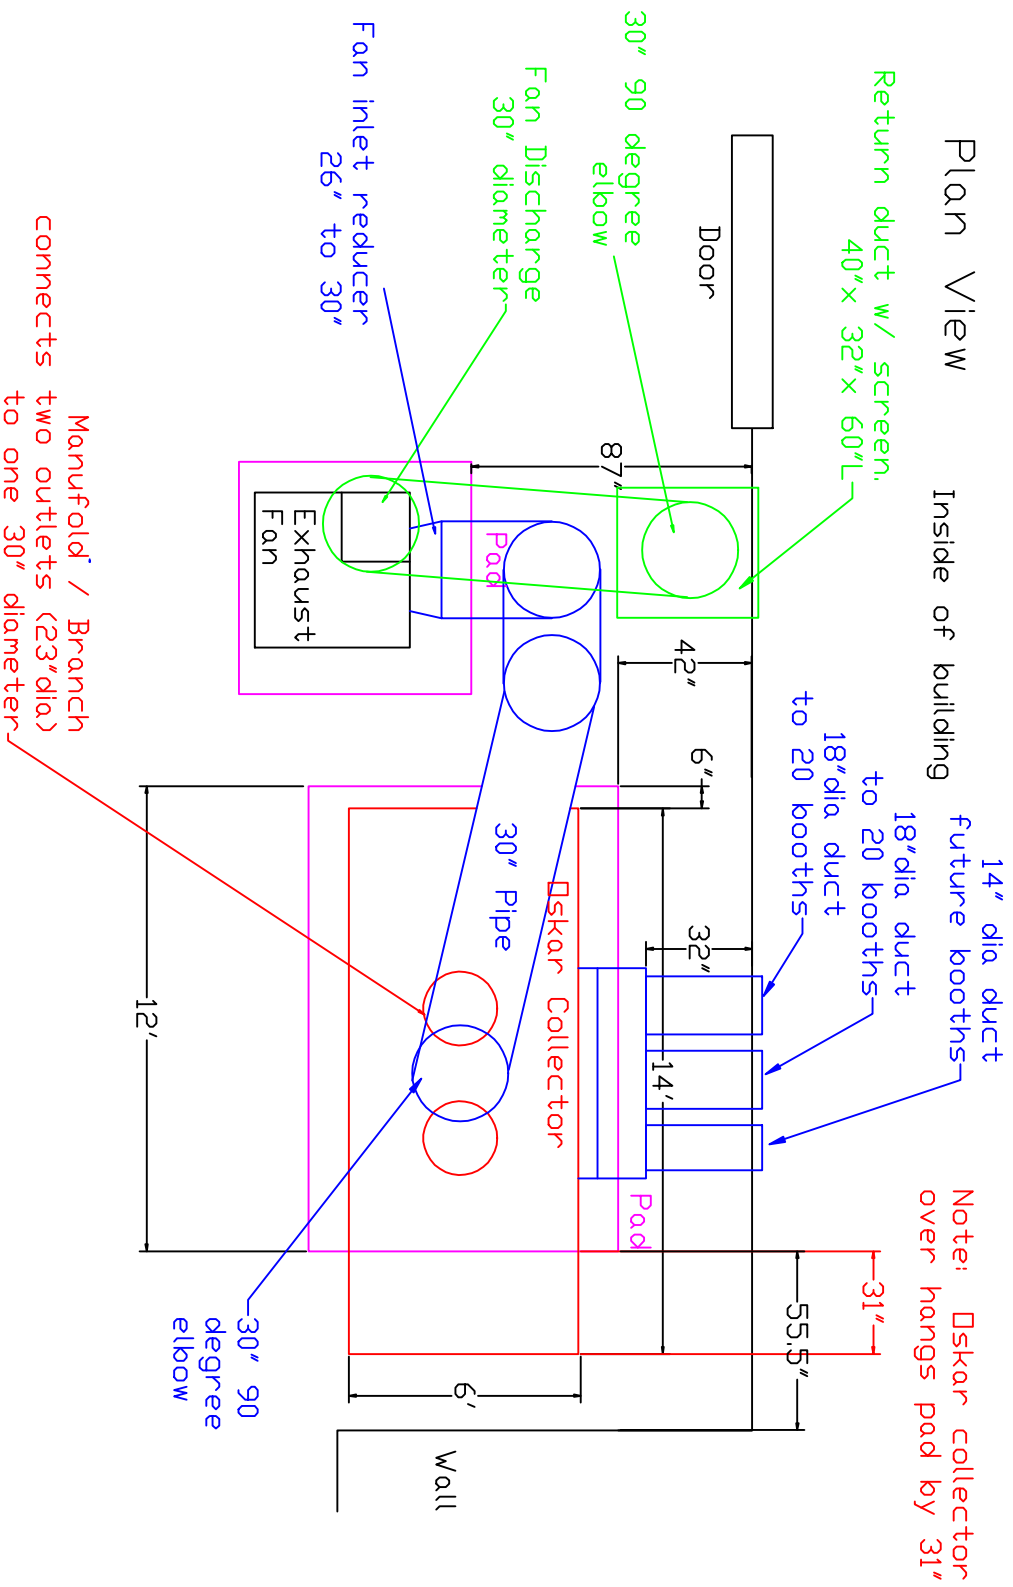

Industrial Air Quality
102 AG DRIVE
Youngsville, NC 27596
PH 919-562-7181 F# 919-562-7182
IAQ
Project: Greenville Tech
Drawing: Collector layout
Date: 9/25/09   Drawn by: RAV
Revision 2