


Dust Collector Layout for Booths

Plan View

Inside of building

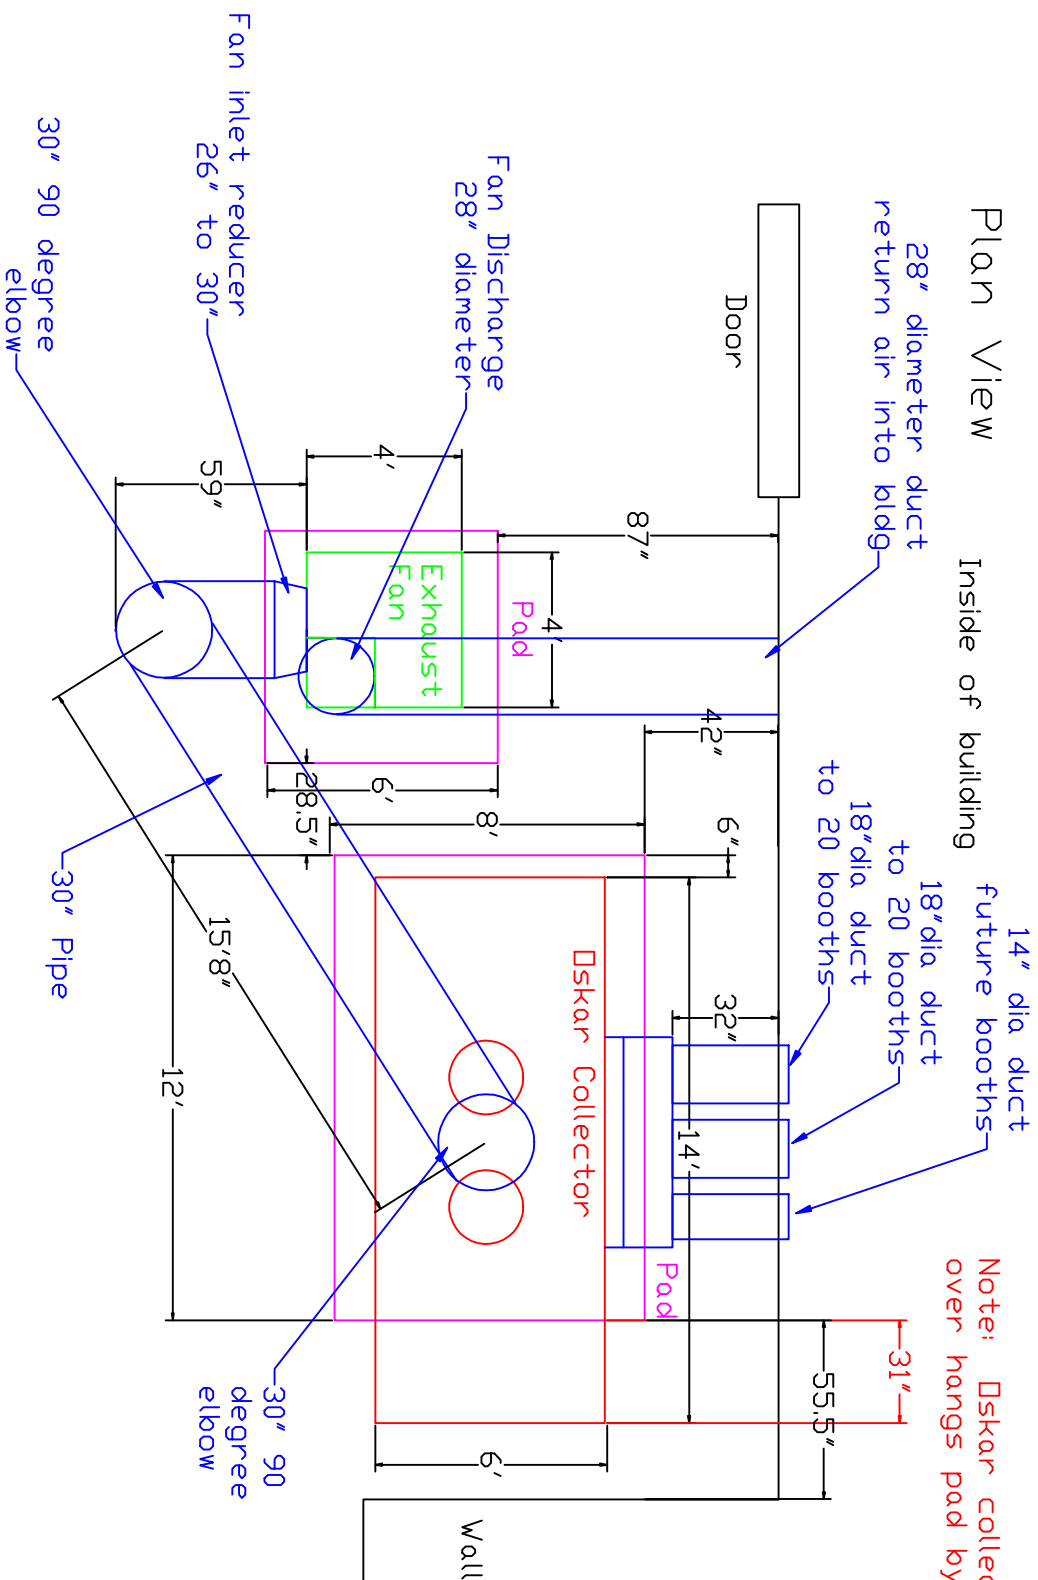

Note: Dskar collector over hangs pad by 31"

Industrial Air Quality
102 AG DRIVE
Toungesville, NC 27596
PH 919-562-7181 F# 919-562-7182
IAQ
Project: Greenville Tech
Drawing: Collector layout
Date: 9/25/09 Drawn by: RAV
Revision 2