


# Stanadayne Rework Duct Layout

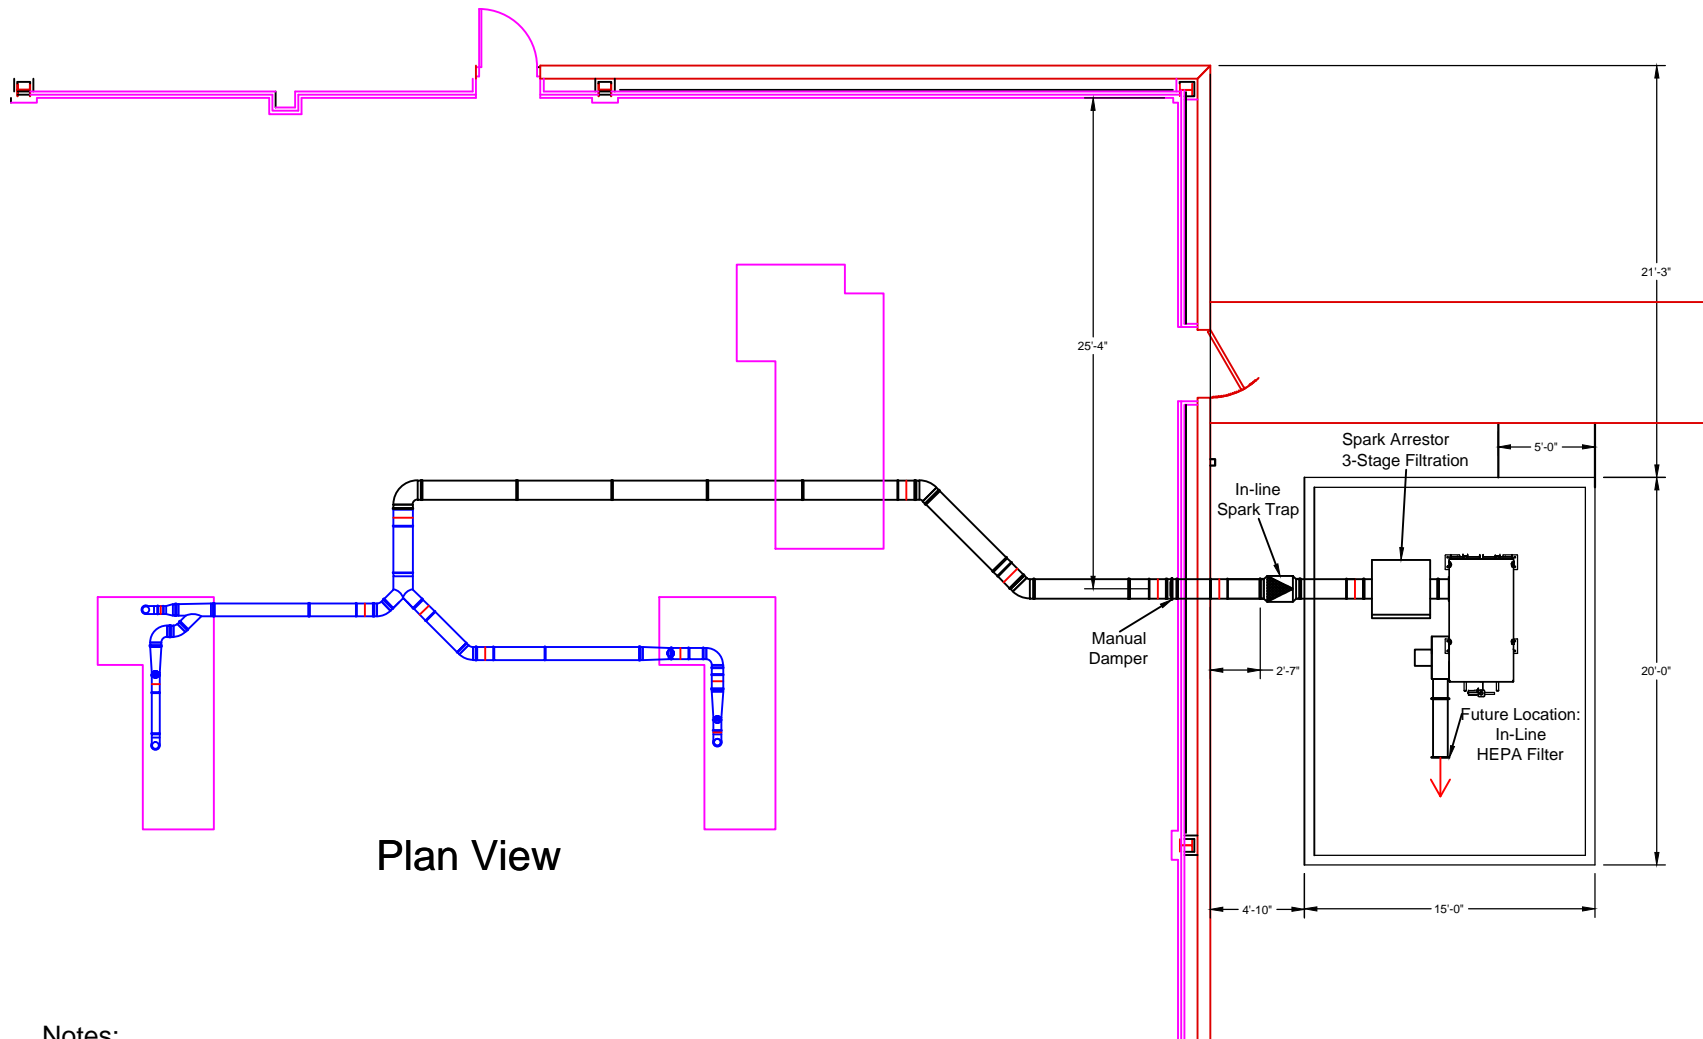

Plan View

**Notes:**

1. Installed system in blue, new ductwork in black
2. Will adjust duct in building to match duct height penetrating the wall to outside
3. Support duct from ceiling
3. If installing an explosion vent, collector will be moved further from building

Avani Environmental  
 95 Cypress Drive  
 Youngsville, NC 27596  
 P# 919-570-2862 F# 919-570-2863

**Avani**

**Project: Stanadyne Rework - Layout B**

**Drawing: Duct Layout**

**Date: 10/10/13**

**Drawn by: MDT**

**Sheet No: 1**

**Rev.: 0**