



Absolent Ductwork Layout - Annealer

Plan View

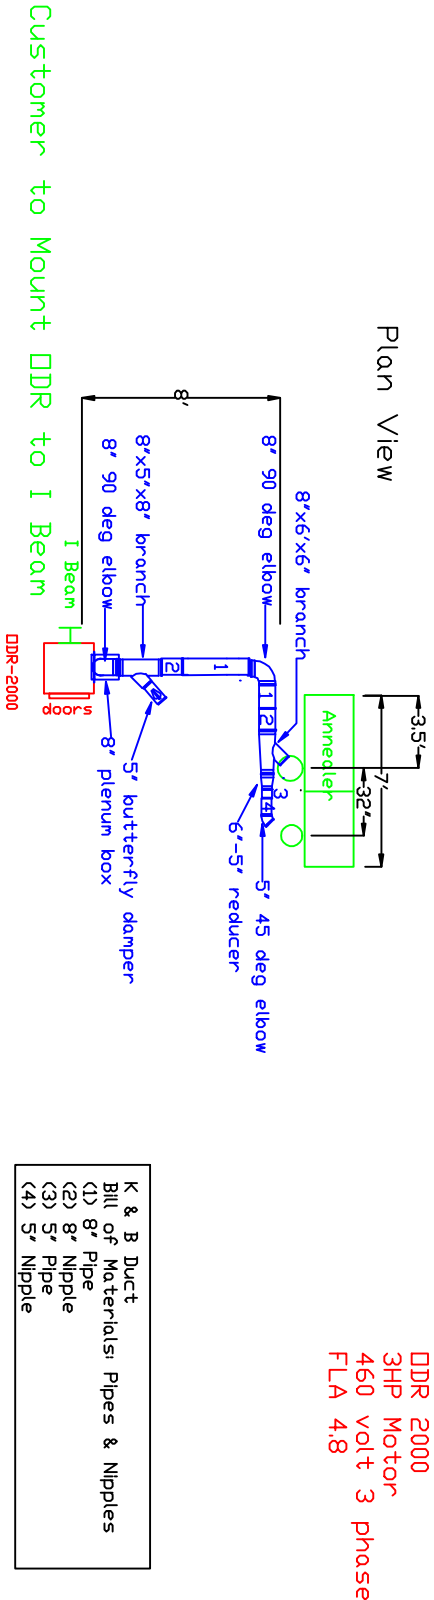

Side View

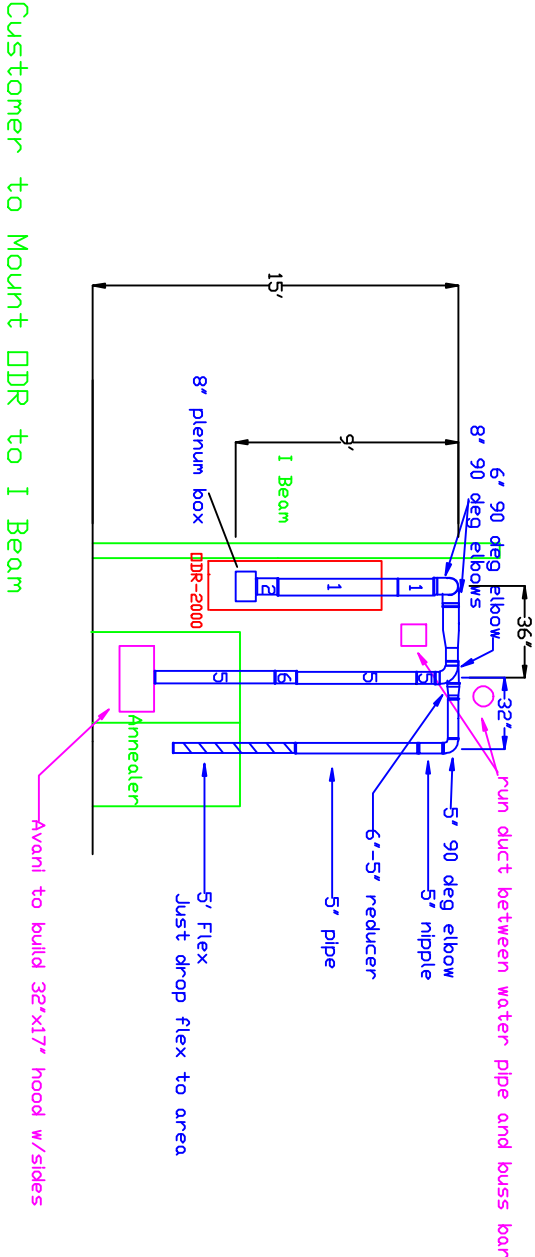

K&B Duct	
Bill of Materials: Pipes & Nipples	
(1)	8' Pipe
(2)	8' Nipple
(3)	5' Pipe
(4)	5' Nipple
(5)	6' Pipe
(6)	6' Nipple