


# ThyssenKrupp SO18629

## GL18 & GL19

### Plan View

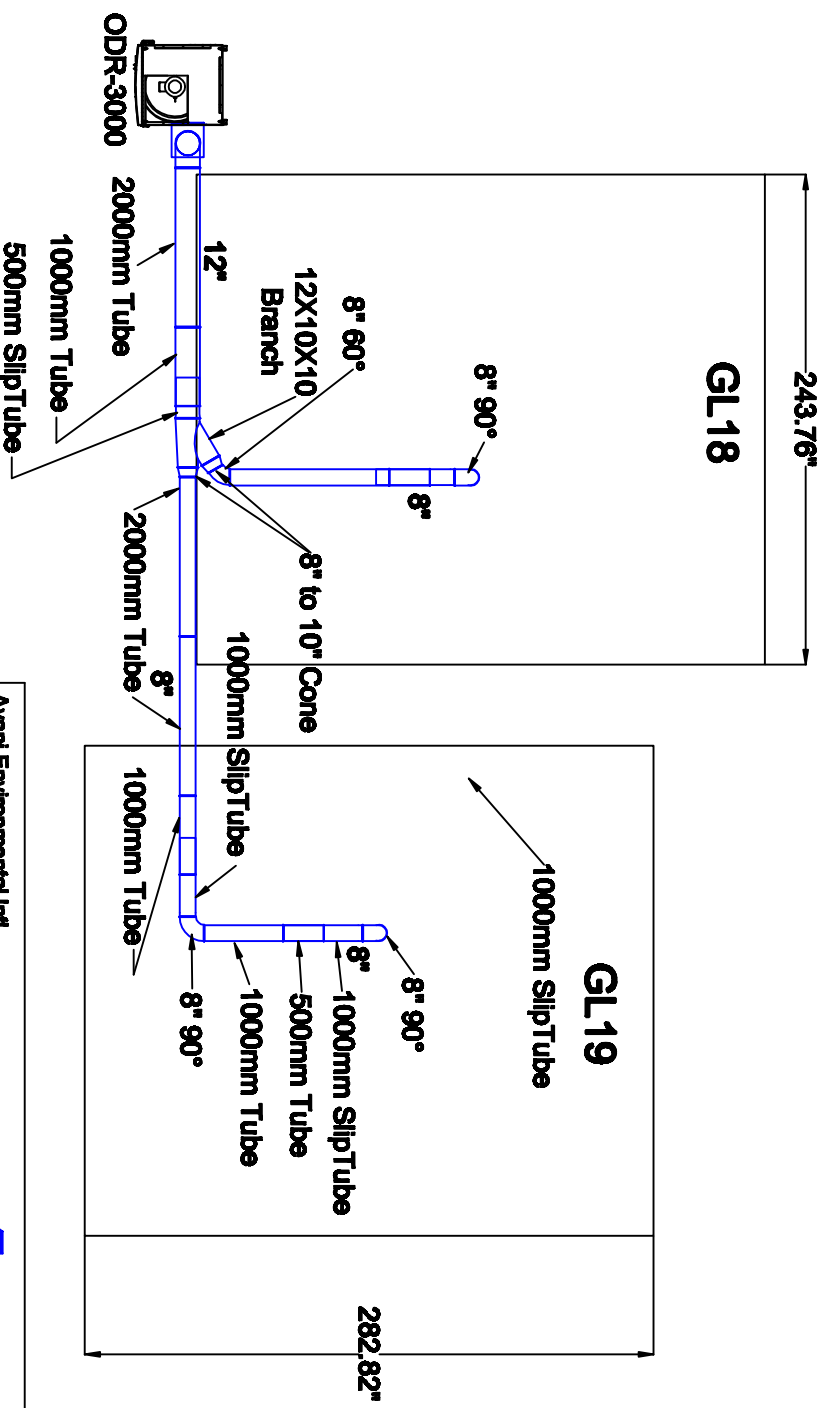

Avani Environmental Intl.  
 95 Cypress Drive  
 Youngsville, NC 27596  
 P# 919-570-2882 F# 919-570-2883



Project: ThyssenKrupp SO18629

Drawing: Duct Layout - Plan

Date: 11/27/12

Drawn by: WWB

Sheet No: 1 Of 1

Rev.: 0