


Plan View of Duct Layout

Line 5

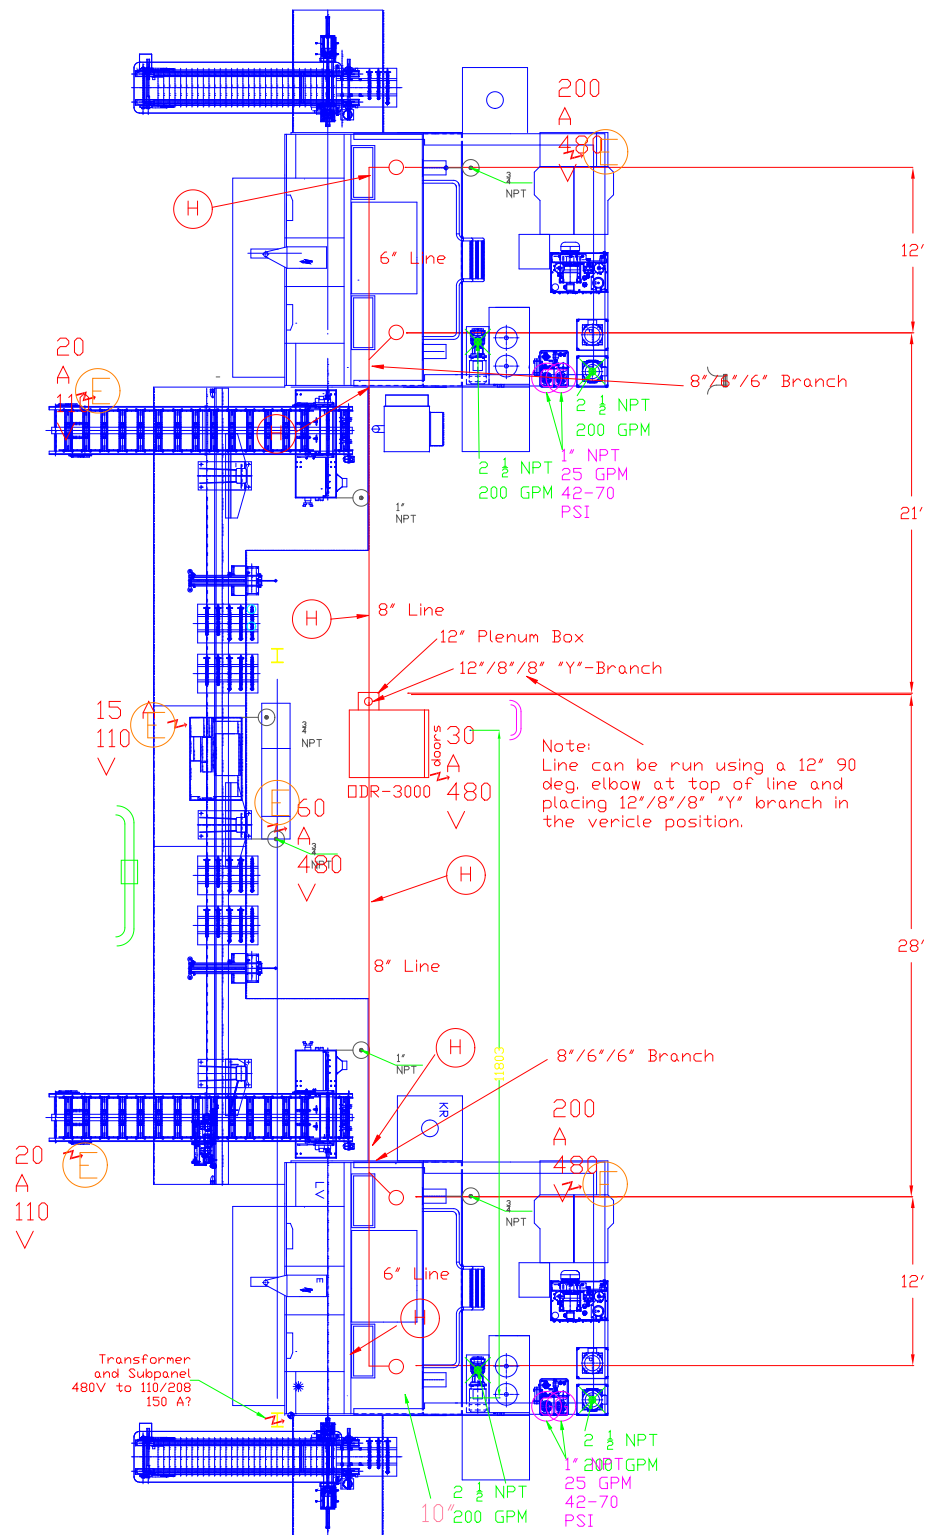

Industrial Air Quality	
95 Cypress Drive Youngsville, NC 27596	
P# 919-562-7181 F# 919-562-7182	
Project: Systrand Presta	
Drawing: Line 5 Plan View	
Date: 05/22/08	Drawn by: WWB
Sheet No: 1 of 1	Rev.: 0