


Trenholm State Technical College "Old Shop" Booth and Duct Layout

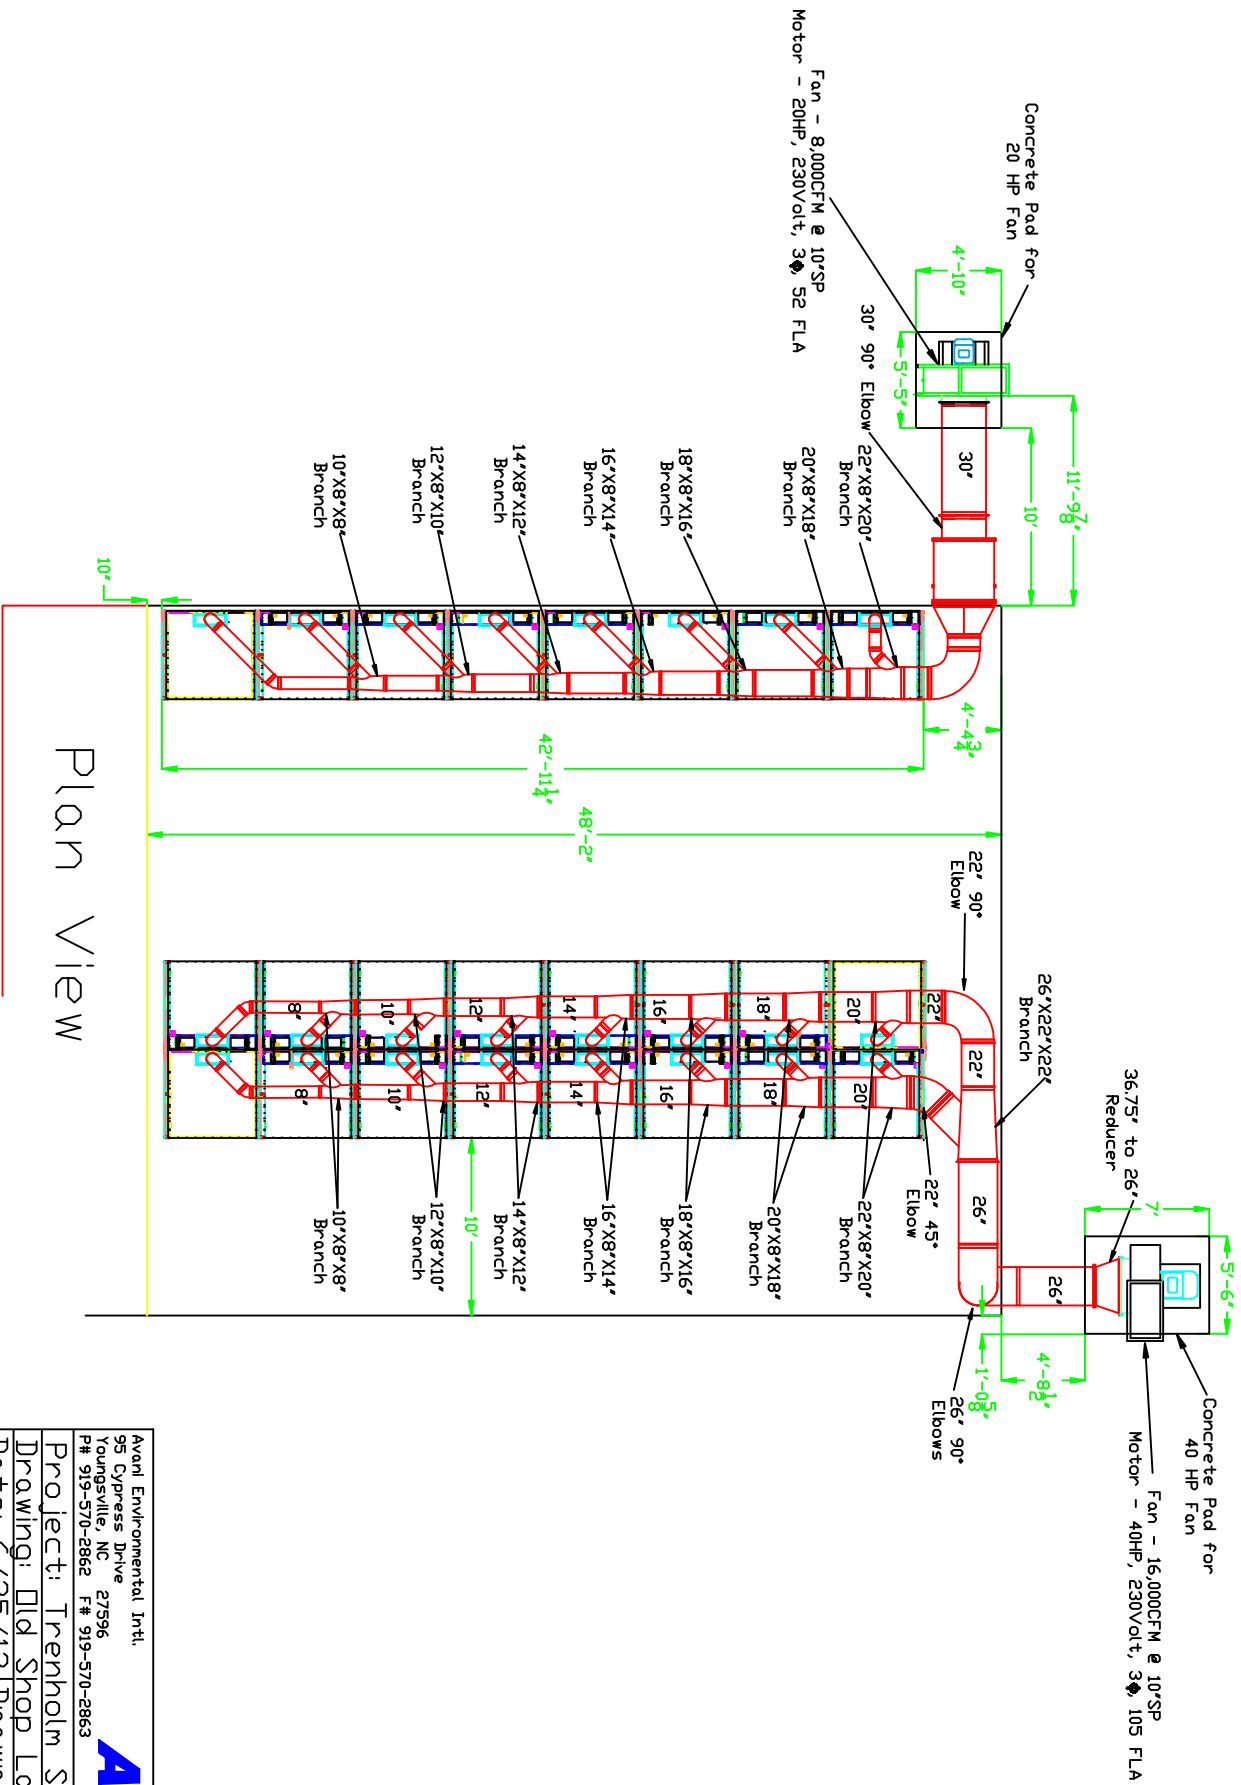

Plan View

Avani Environmental Int'l.
 95 Cypress Drive 27596
 Youngsville, NC
 # 919-570-2862 F# 919-570-2863

Avani

Project: Trenholm State
 Drawing: Old Shop Layout
 Date: 6/25/12 Drawn by: WWB
 Sheet No: 1 Rev: 0