


# Dust Collector layout

## Plan View

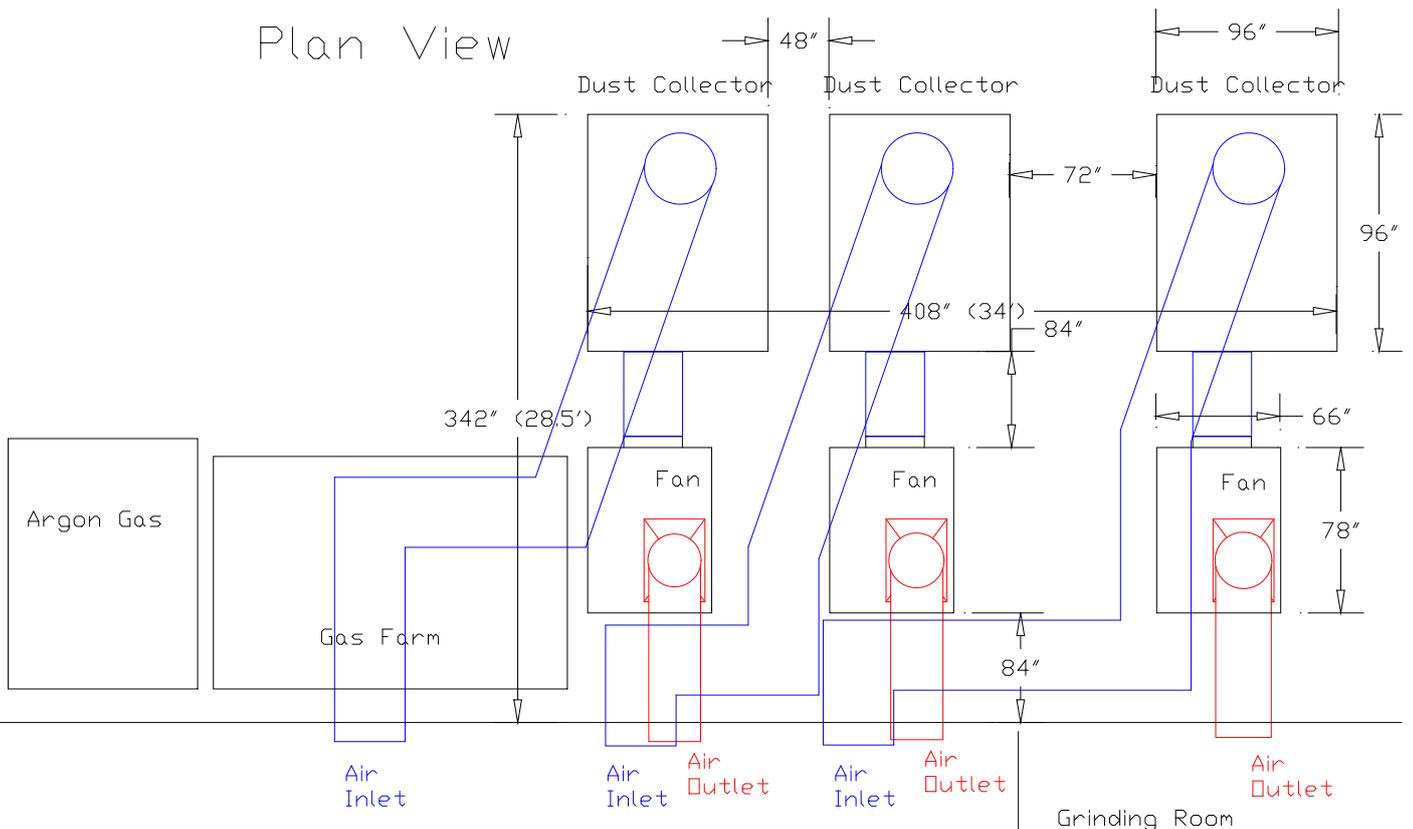

Welding Booths #1

Welding Booths #2

Welding Booths #3

Industrial Air Quality	
102 AG DRIVE	
Youngsville, NC 27596	
P# 919-562-7181	F# 919-562-7182
Project: WEC welding Inst.	
Drawing: Collector layout	
Date: 1/26/09	Drawn by: RAV
Sheet No:	

