



Boilermakers Local 242 Duct Layout

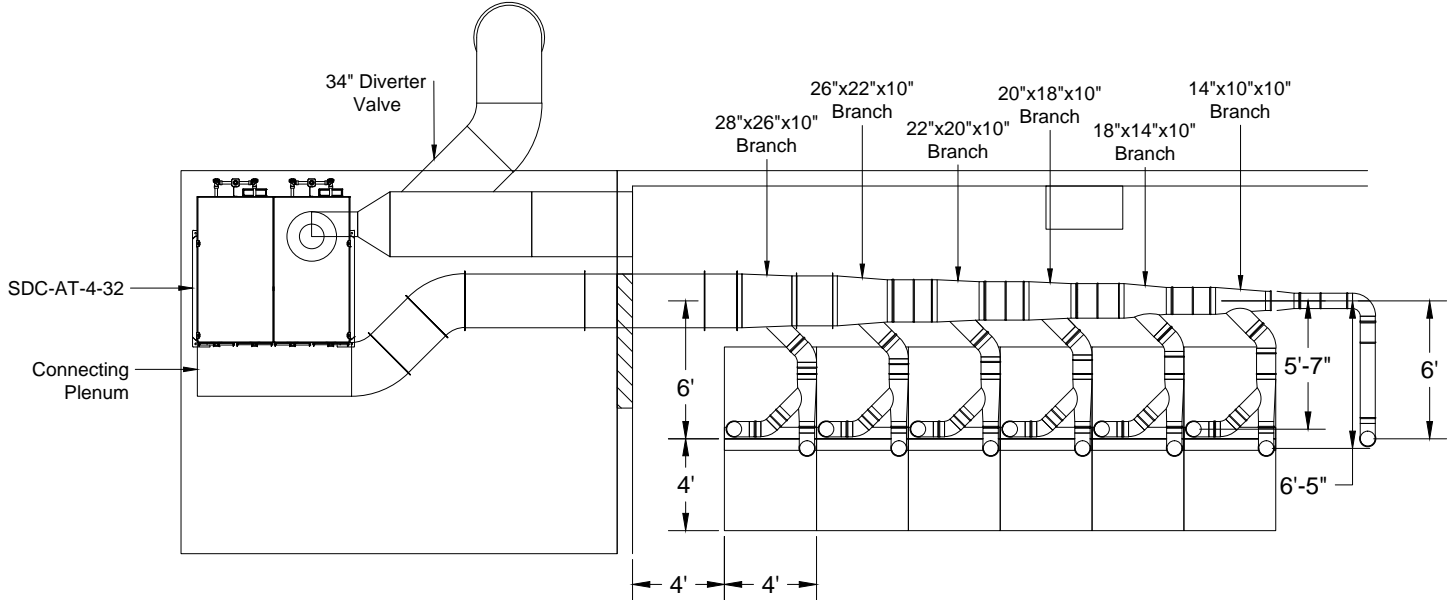

Plan View

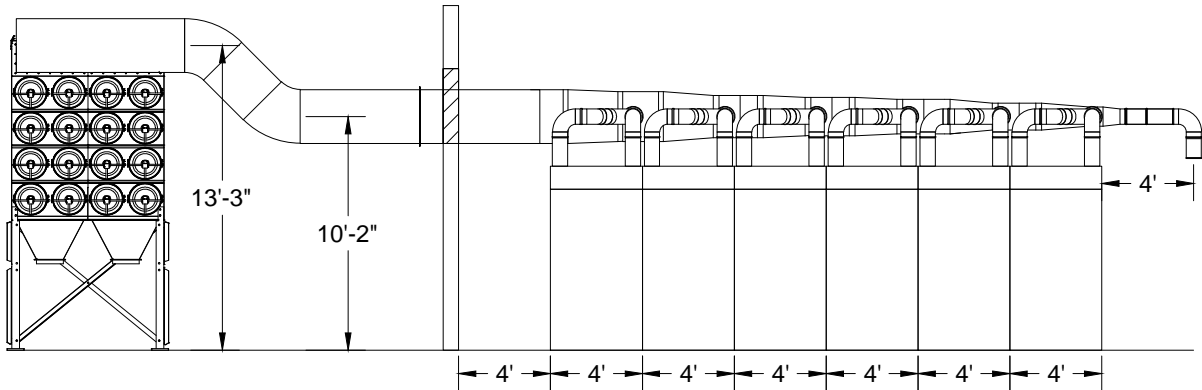

Elevation View

- Notes:
1. Support from ceiling via duct hangers
 2. Cut Ø8.5" hole into booths for pipe
 3. Install blast gates inside booth
 4. Diverter location to be confirmed

Avani Environmental Intl. Inc.
 95 Cypress Drive
 Youngsville, NC 27596
 P# 919-570-2862 F# 919-570-2863

Avani

Project: Boilermakers Spokane Local 242

Drawing: Duct Layout

Date: 7/29/14

Drawn by: MDT

Sheet No:

Rev 1