


Bonney Forge - G120 Gnuttli

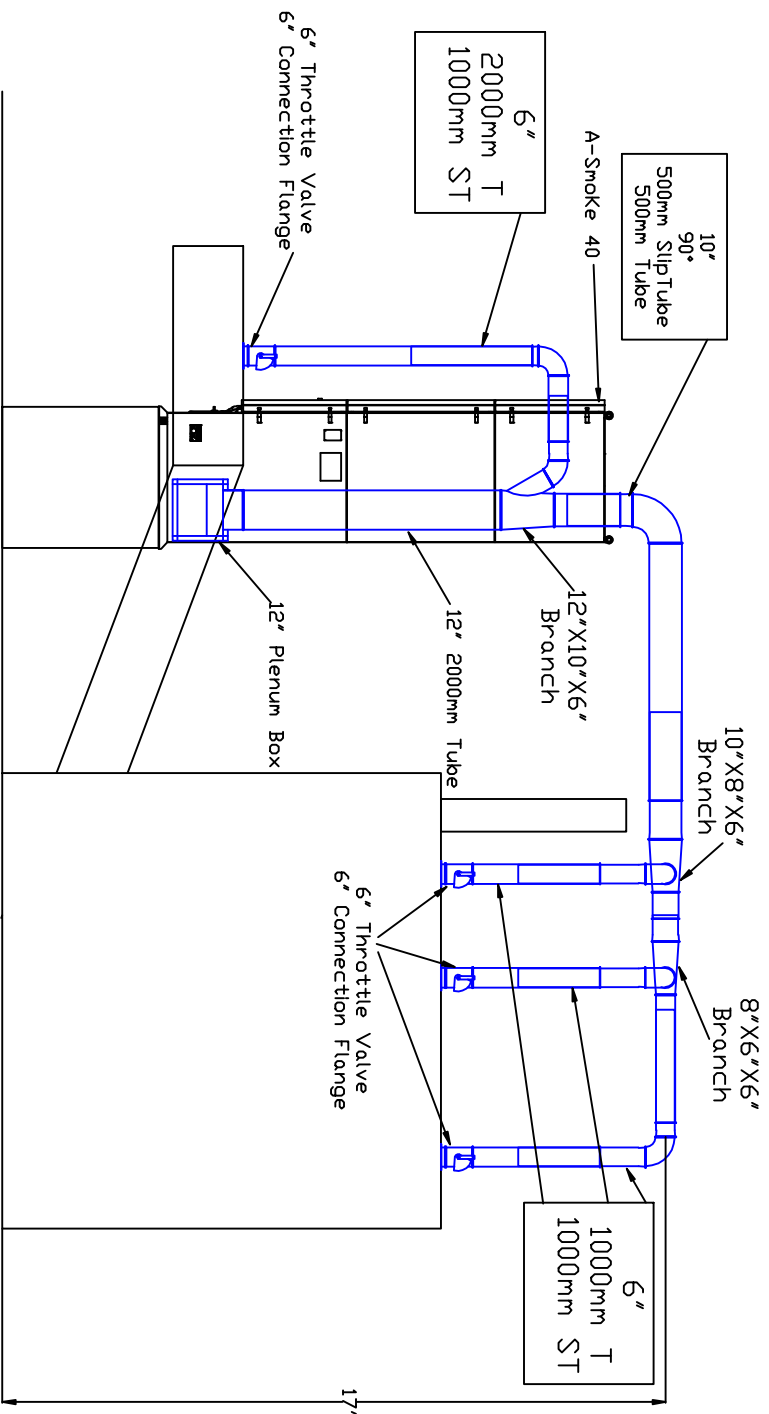

Elevation View

Avani Environmental Intl.
 95 Cypress Drive
 Raleigh, NC 27596
 P# 919-570-2862 F# 919-570-2863



Project: Bonney Forge
 Drawing: G120 Gnuttli - Elevation
 Date: 3/11/13 Drawn by: WWB
 Sheet No: 2 of 2 Rev: 0