


Bonney Forge - G120 GnuTTi

Plan View

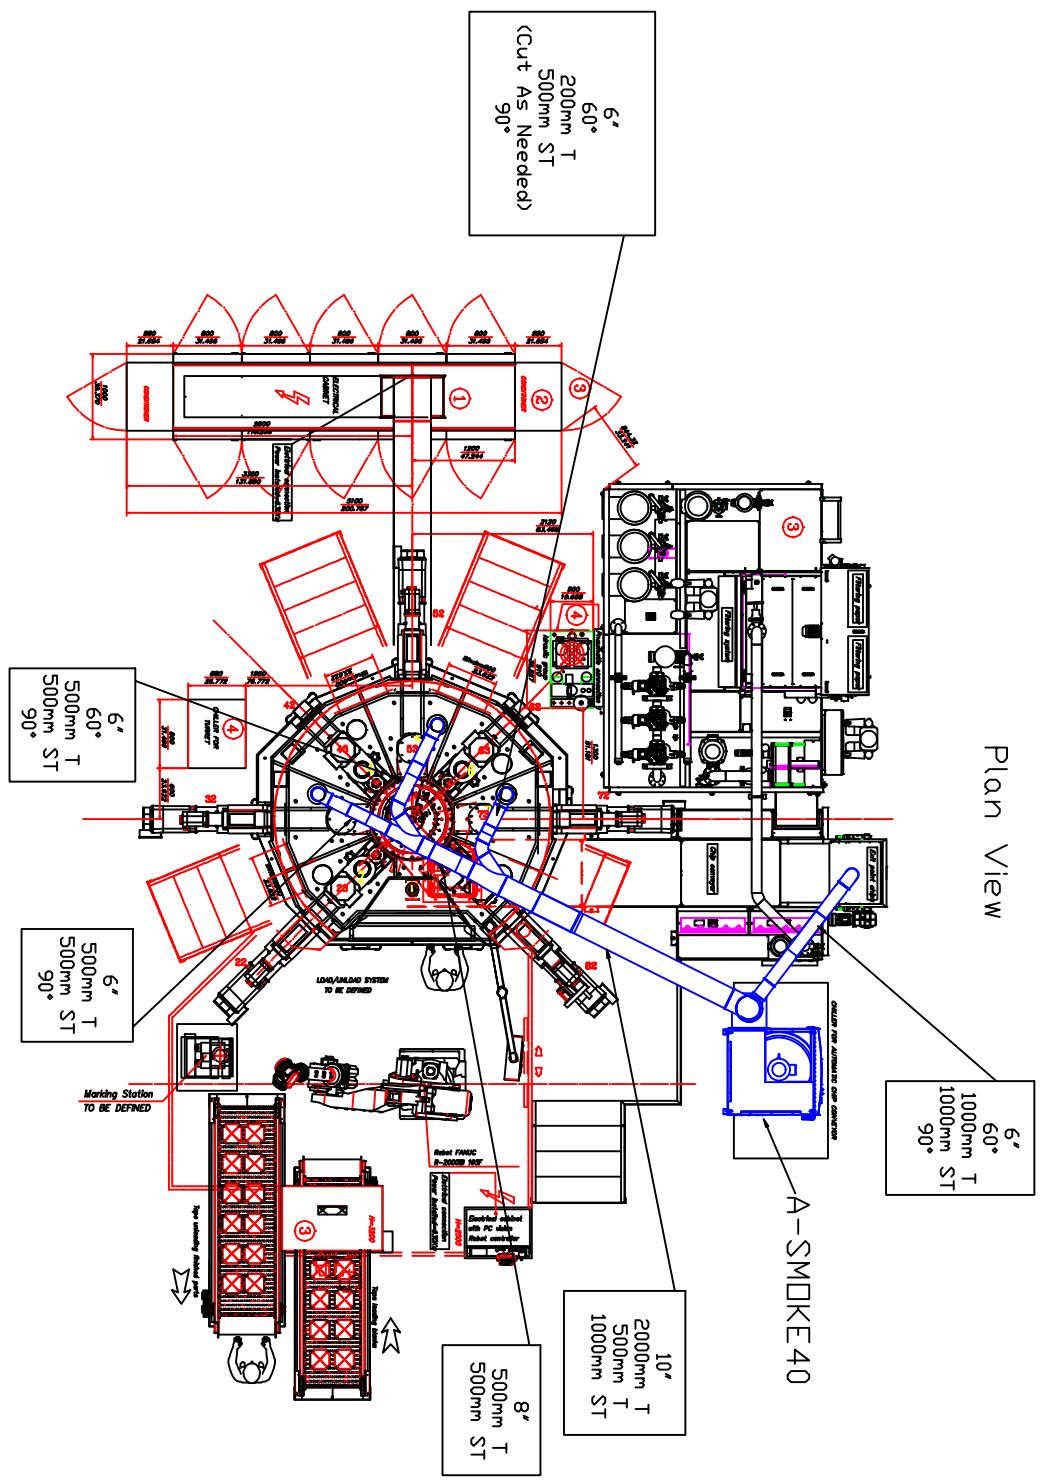

Avani Environmental Intl.
95 Cypress Drive 27596
Youngsville, NC
PH 919-570-2862 F# 919-570-2863

Avani

Project: Bonney Forge
Drawing: G120 GnuTTi - Plan
Date: 3/11/13 Drawn by: WWB
Sheet No: 1 of 2 Rev.: 0