



Borg Warner Project - Nov, 2011

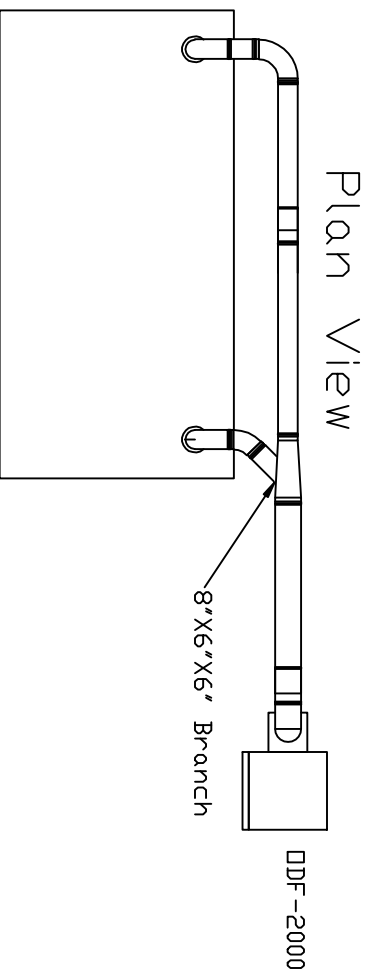

Elevation View

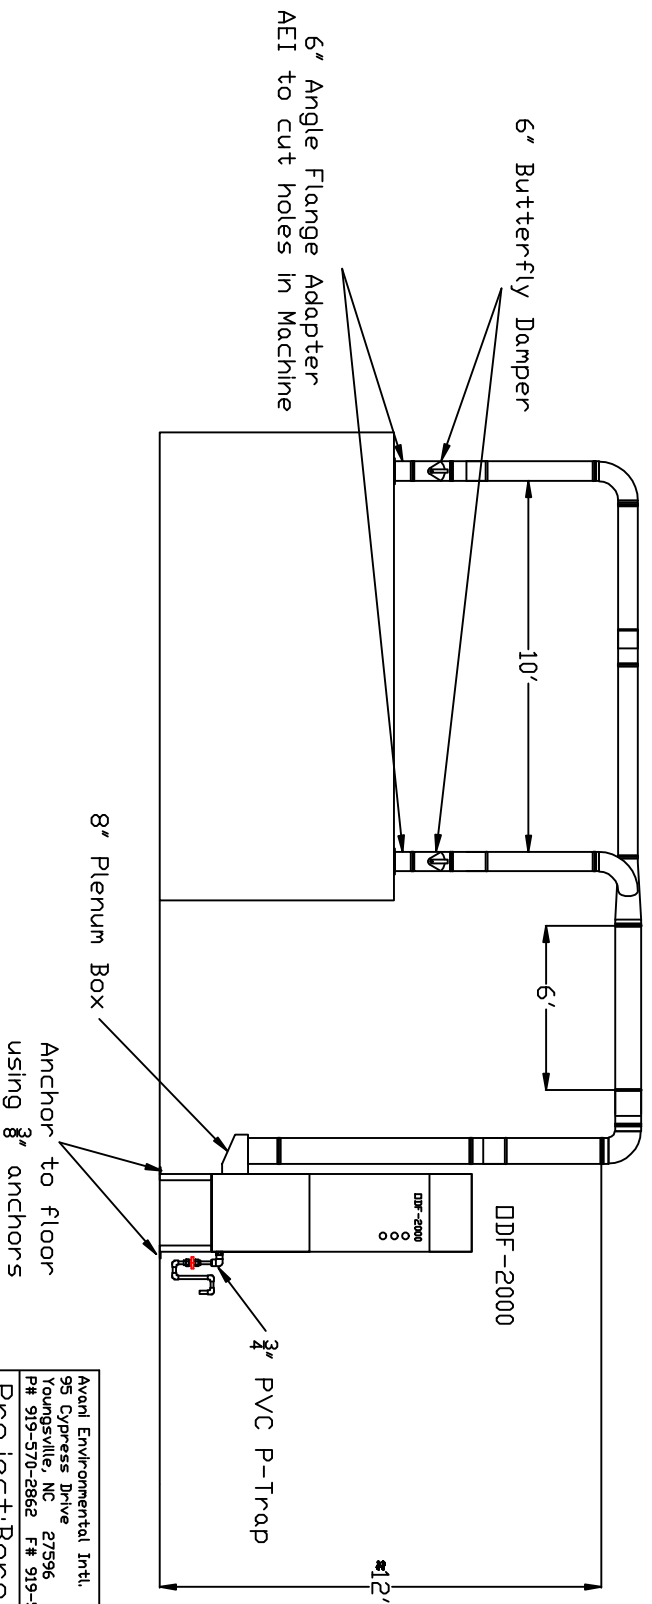

Avani Environmental Int'l.
 95 Cypress Drive 27596
 Youngsville, NC
 # 919-570-2862 F# 919-570-2863

Avani

Project: Borg Warner 11/2011
 Drawing: Duct Layout
 Date 11/07/11: Drawn by: WWB
 Sheet No: 1 of 1 Rev: 0