



Gaithersburg Layout 1 Duct Layout

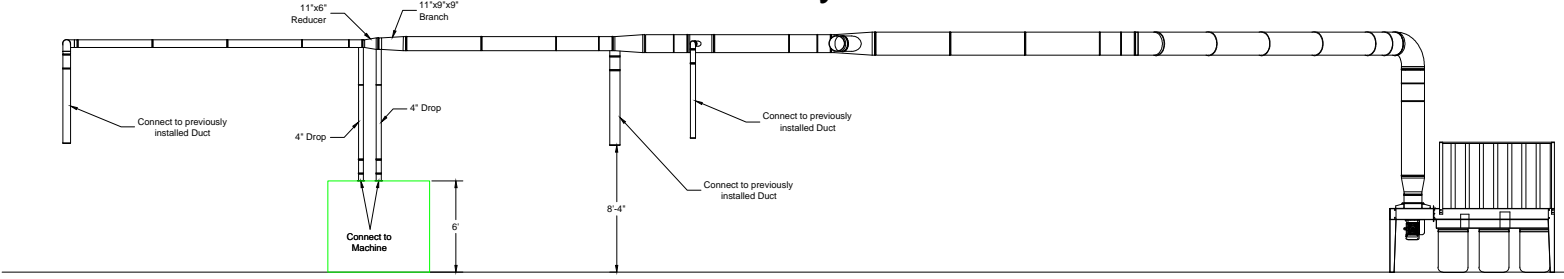

Elevation View

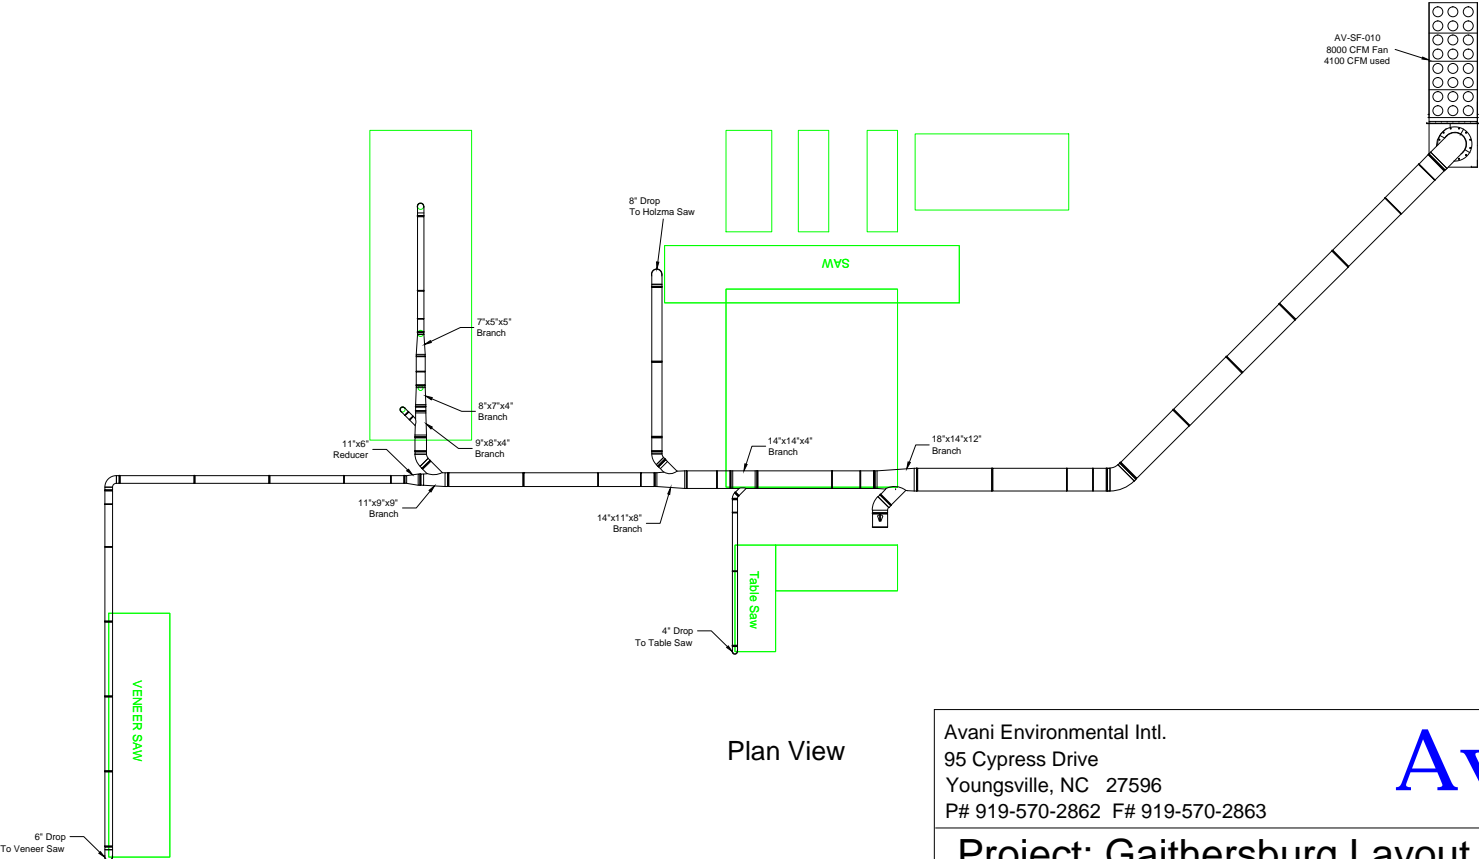

Plan View

Avani Environmental Intl. 95 Cypress Drive Youngsville, NC 27596 P# 919-570-2862 F# 919-570-2863		<h1 style="color: blue;">Avani</h1>
Project: Gaithersburg Layout 1 Drawing: Duct Layout		
Date: 1/20/14	Drawn by: MDT	
Sheet No: 1 of 1	Rev.: 2	