


Gaithersburg Layout 3 Duct Layout

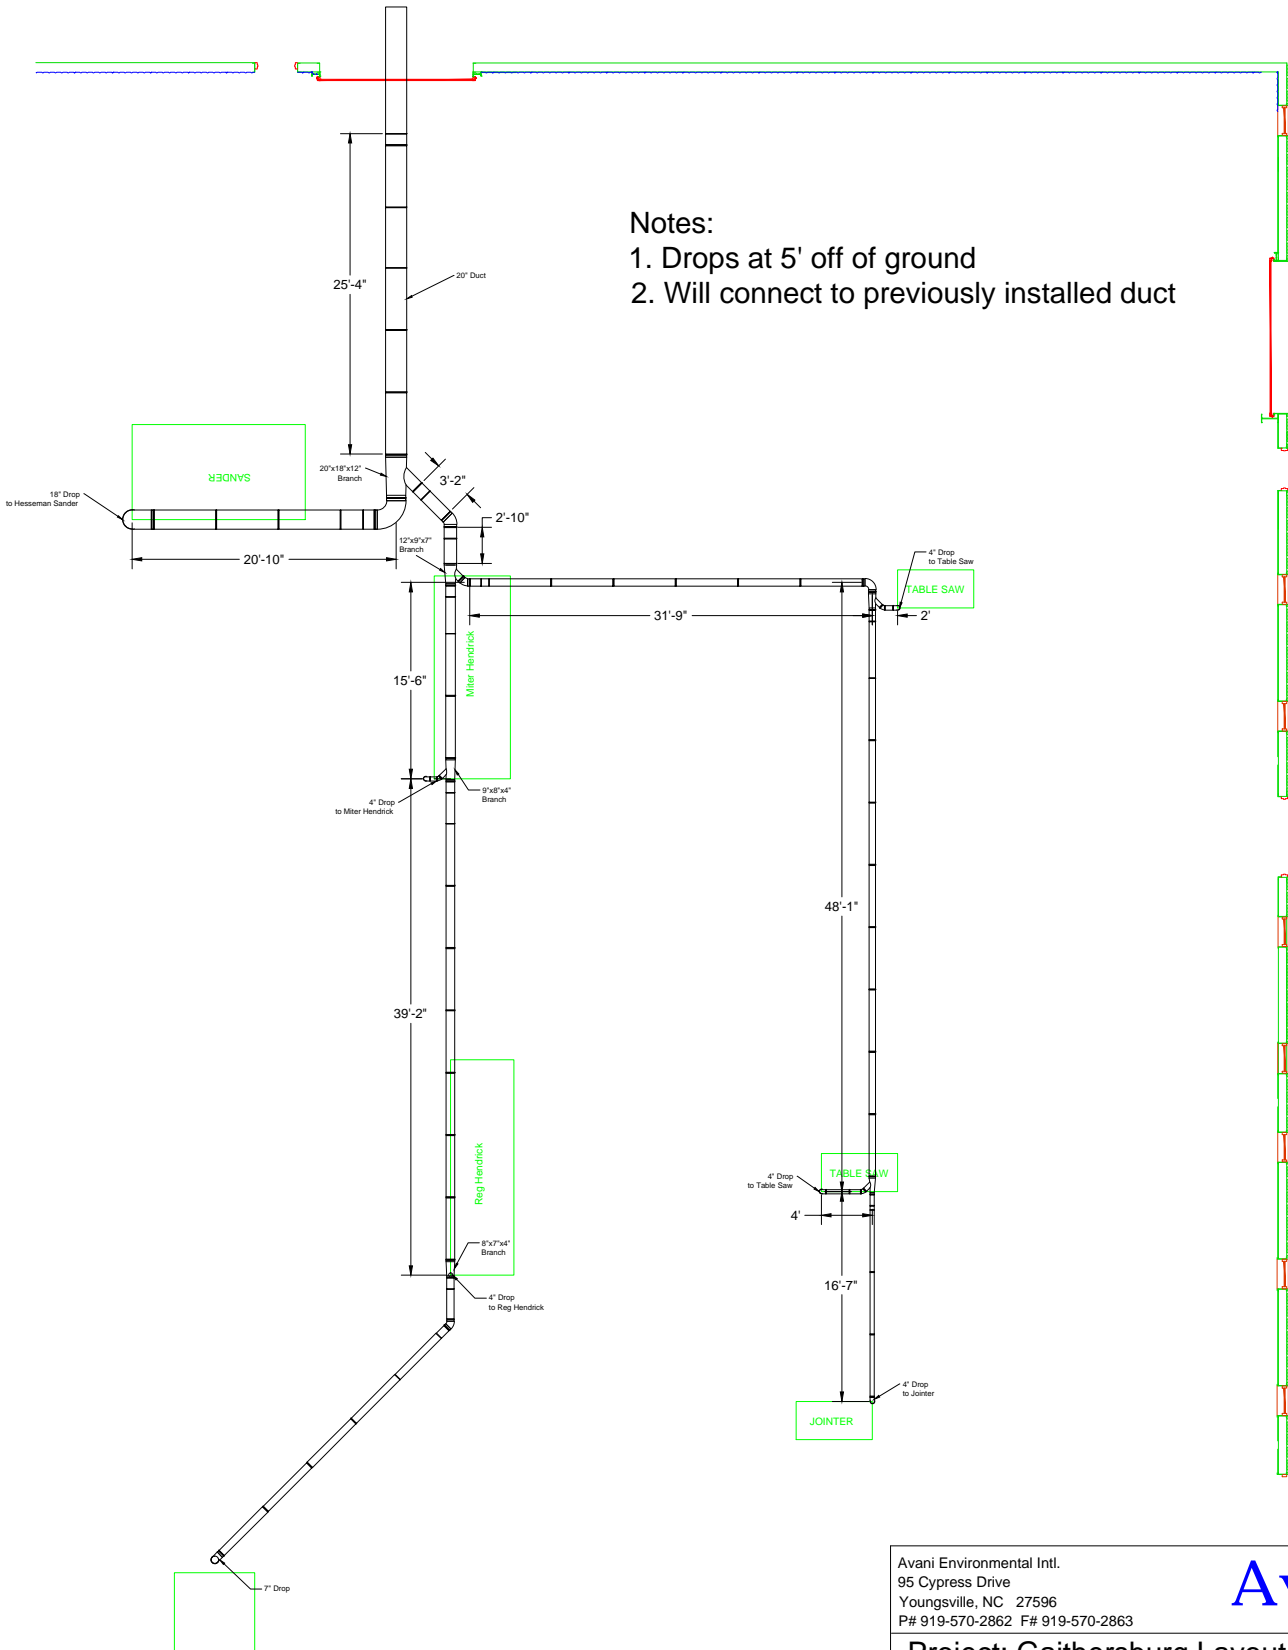

Avani Environmental Intl.
95 Cypress Drive
Youngsville, NC 27596
P# 919-570-2862 F# 919-570-2863

Avani

Project: Gaithersburg Layout 3

Drawing: Duct Layout

Date: 1/20/14

Drawn by: MDT

Sheet No: 3 of 3

Rev.: 1