



8" Diameter Flanged ductwork

Plan View

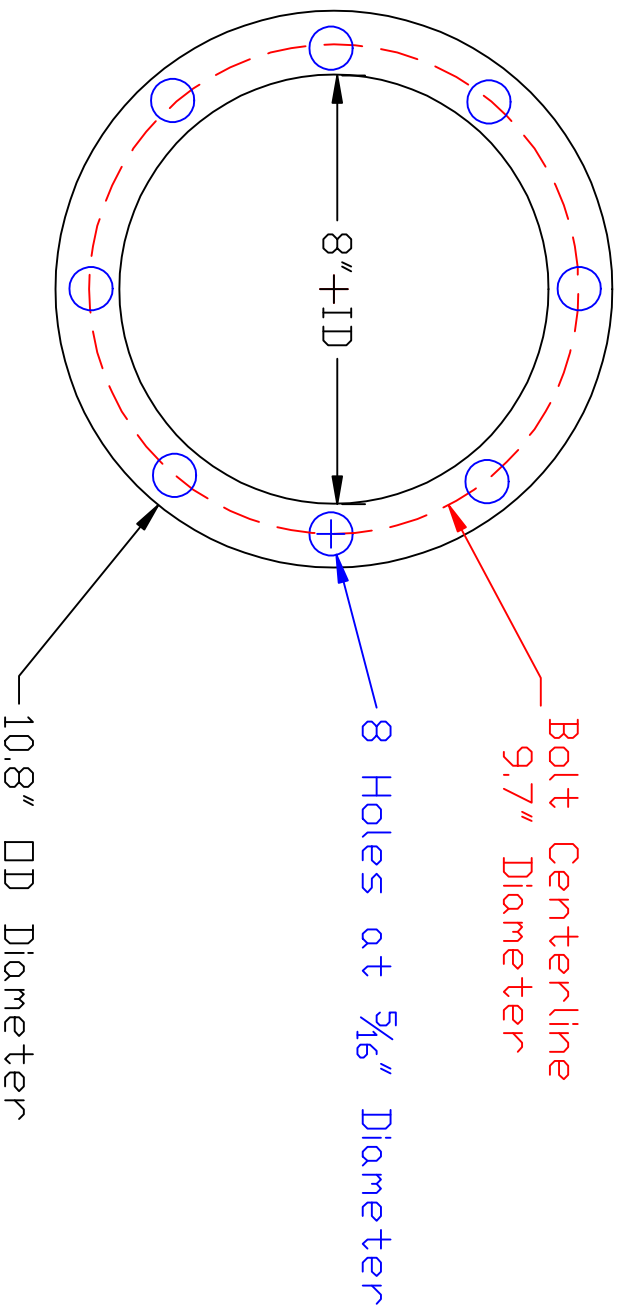

Side View

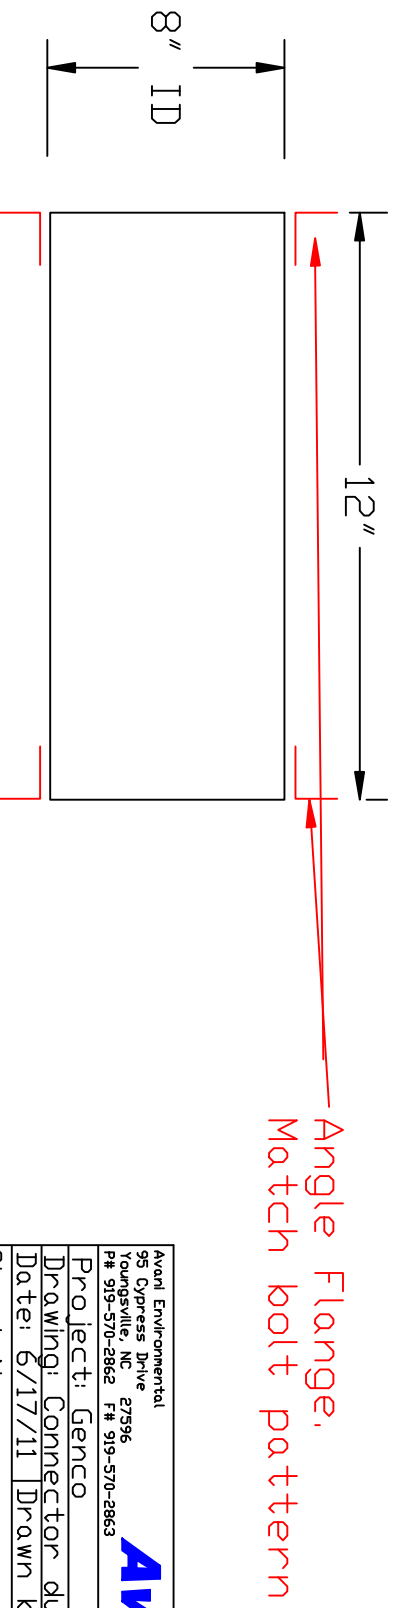

Avanti Environmental 95 Cypress Drive 27596 Roumsettville, NC P# 919-570-2862 F# 919-570-2863	Avani
Project: Genco	
Drawing: Connector duct	
Date: 6/17/11 Drawn by: RAV	
Sheet No:	