


REVISED RETURN DUCTWORK DETAIL

PLAN VIEW

Plan View

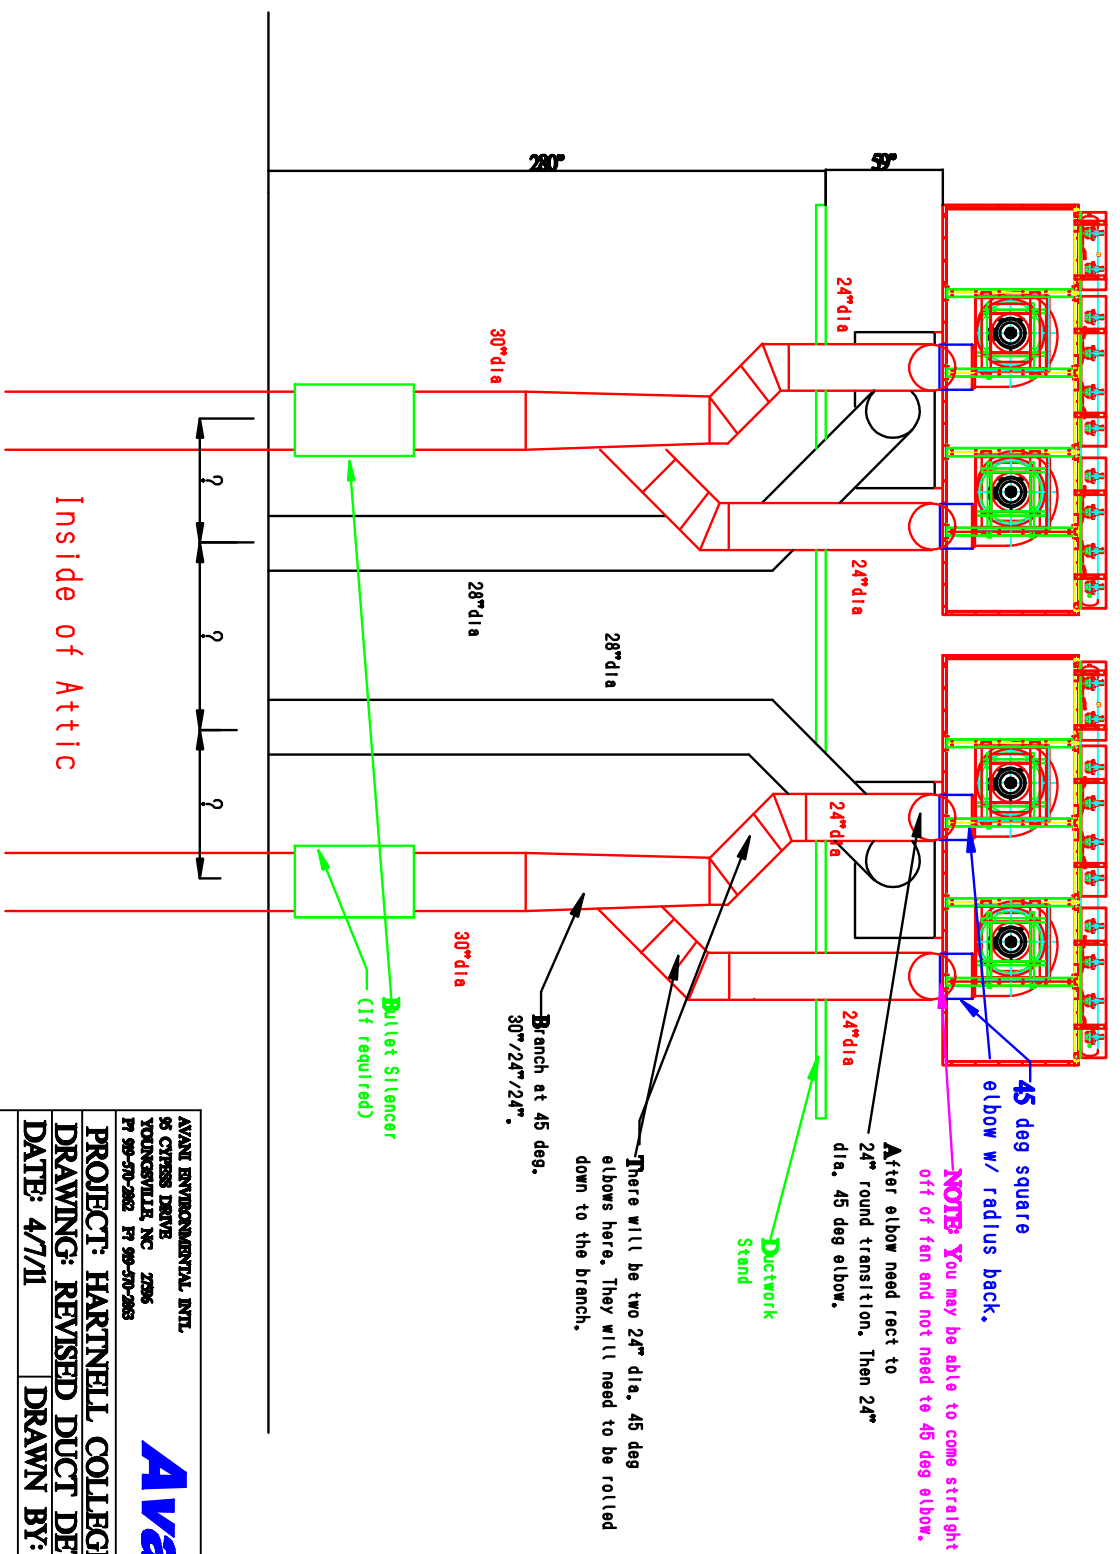

AVANI ENVIRONMENTAL, INTL.
 55 CYPRESS DRIVE
 YOUNGSTERVILLE, NC 27965
 P: 99-570-2682 F: 99-570-2683



PROJECT: HARTNELL COLLEGE
 DRAWING: REVISED DUCT DETAIL
 DATE: 4/7/11 DRAWN BY: RAV