


# Valent Aerostructures Mazak 1060 (V-8)

Plan View

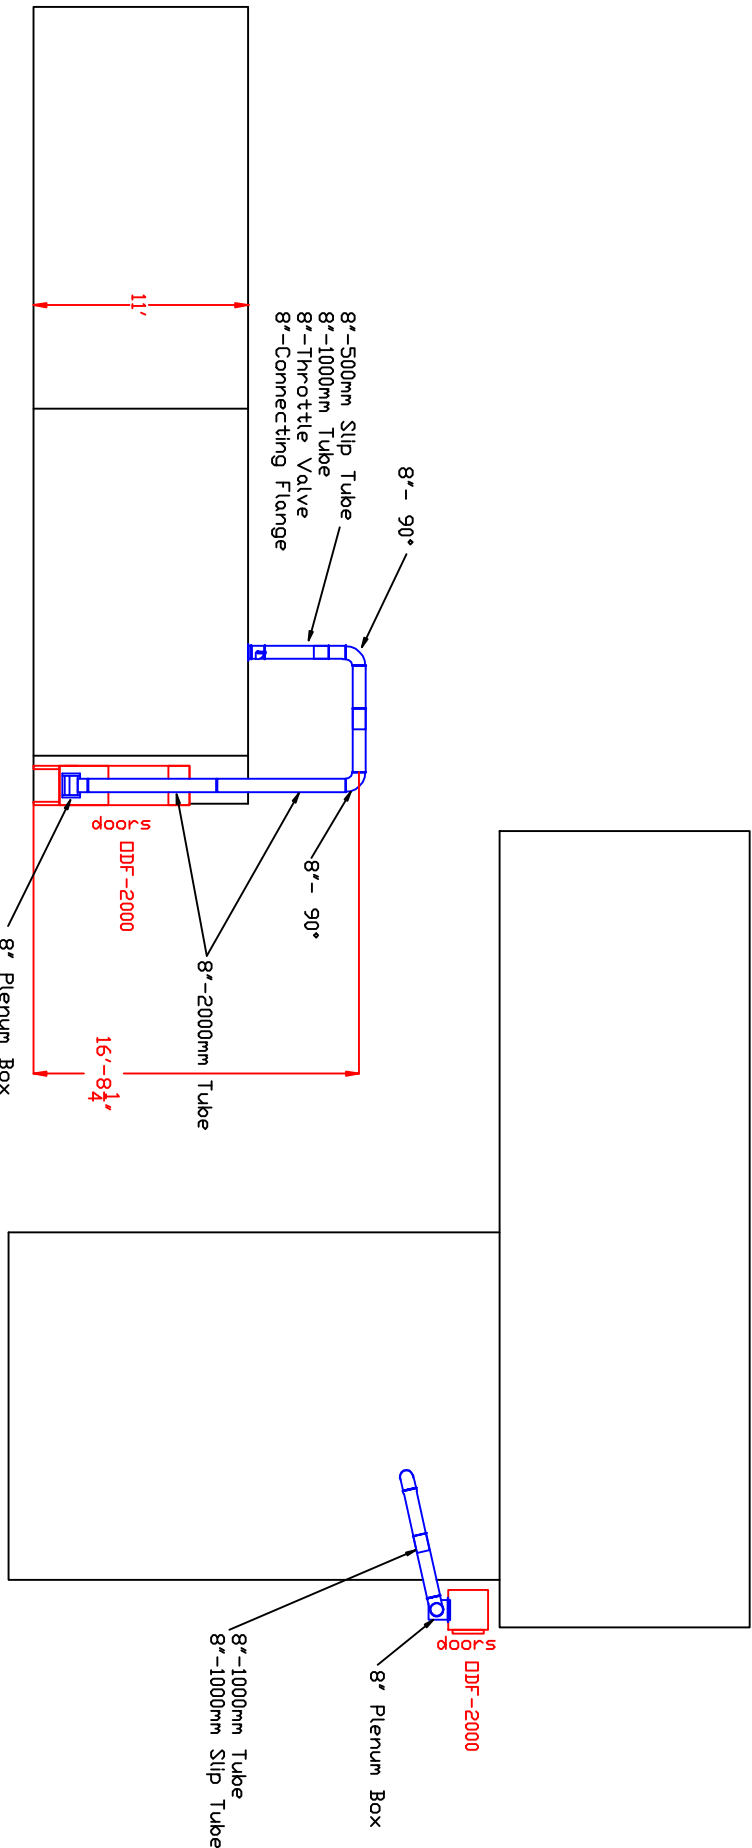

Avani Environmental Intl. 95 Cypress Drive 27596 Youngsville, NC Ph: 919-570-2862 F#: 919-570-2863	<b>Avani</b>
Project: Valent Aerostructures	
Drawing: Mazak 1060 (DDF-2000)	
Date: 2/20/02 Drawn by: WWB	
Sheet No: 2 of 8 Rev: 0	