


McCown Gordon Construction

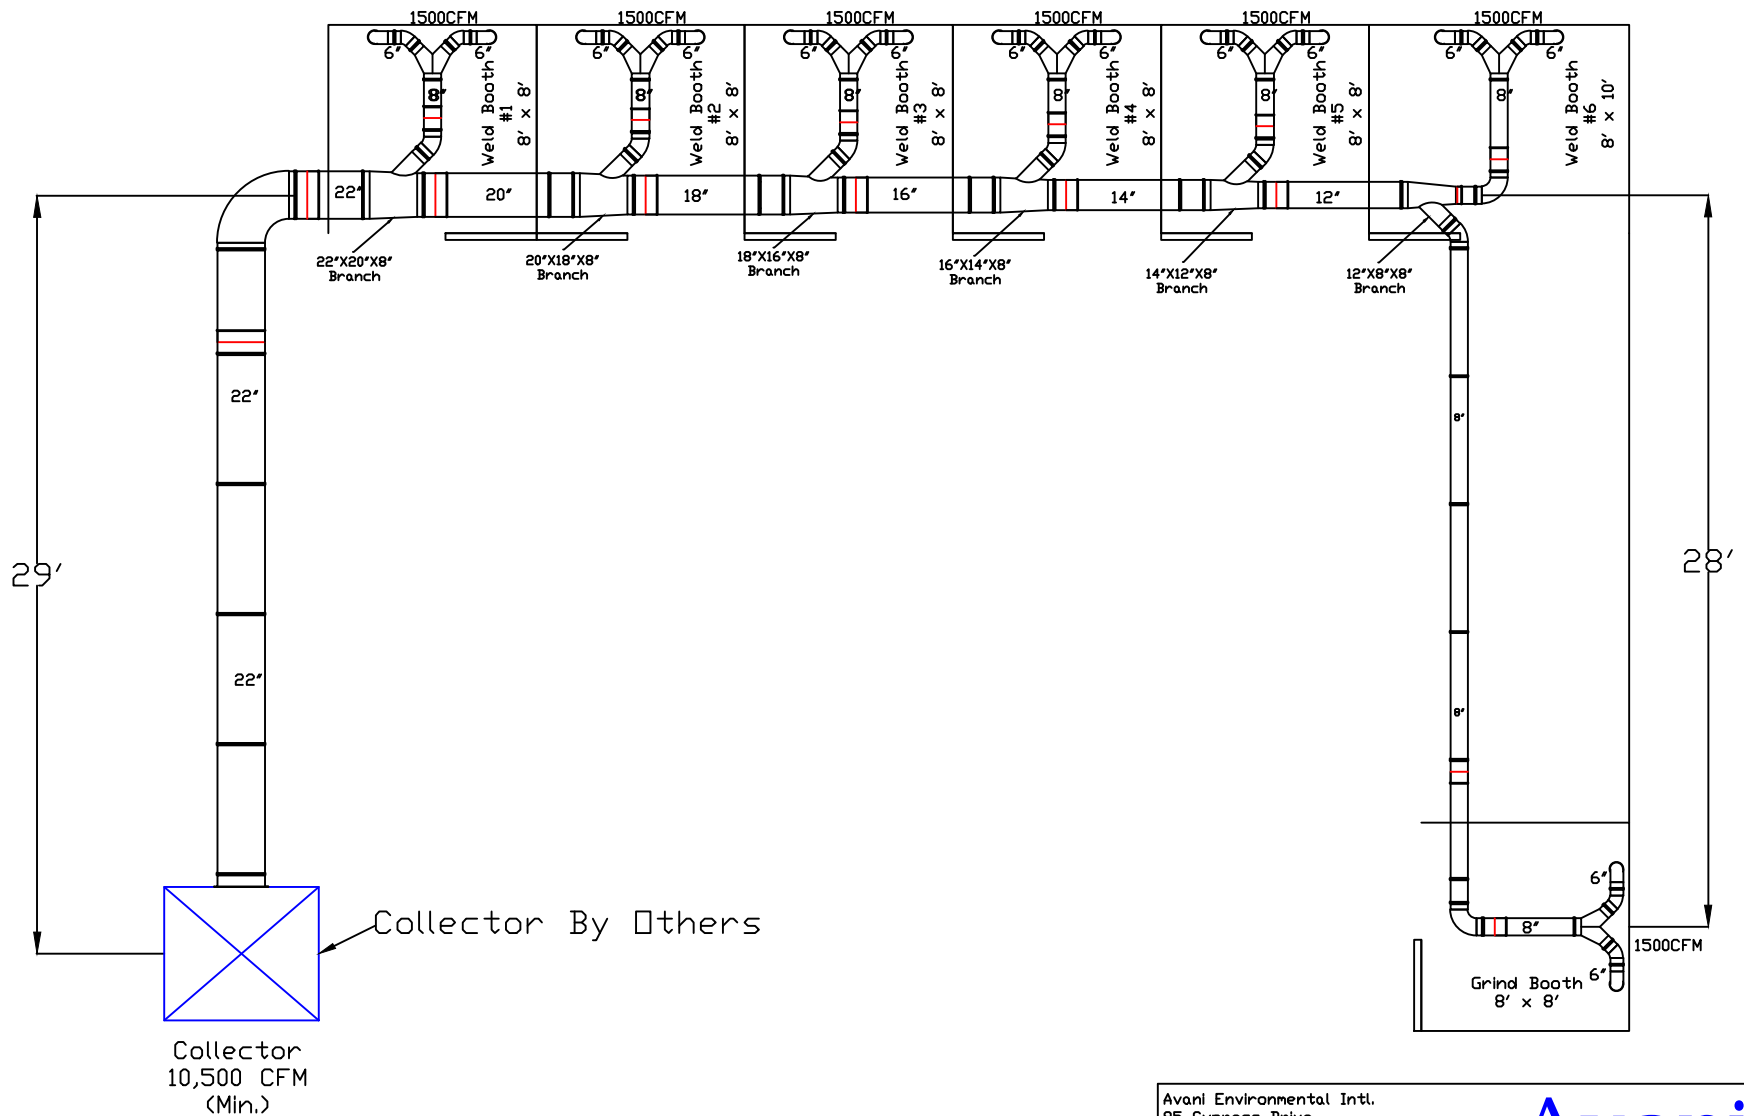

Avani Environmental Intl. 95 Cypress Drive Youngsville, NC 27596 P# 919-570-2862 F# 919-570-2863		<h2 style="color: blue;">Avani</h2>
Project: McCown Gordon Construction		
Drawing: Duct Layout		
Date: 12/22/14		Drawn by: WWB
Sheet No: 1 of 1		Rev.: 1