


# McCown Gordon Construction

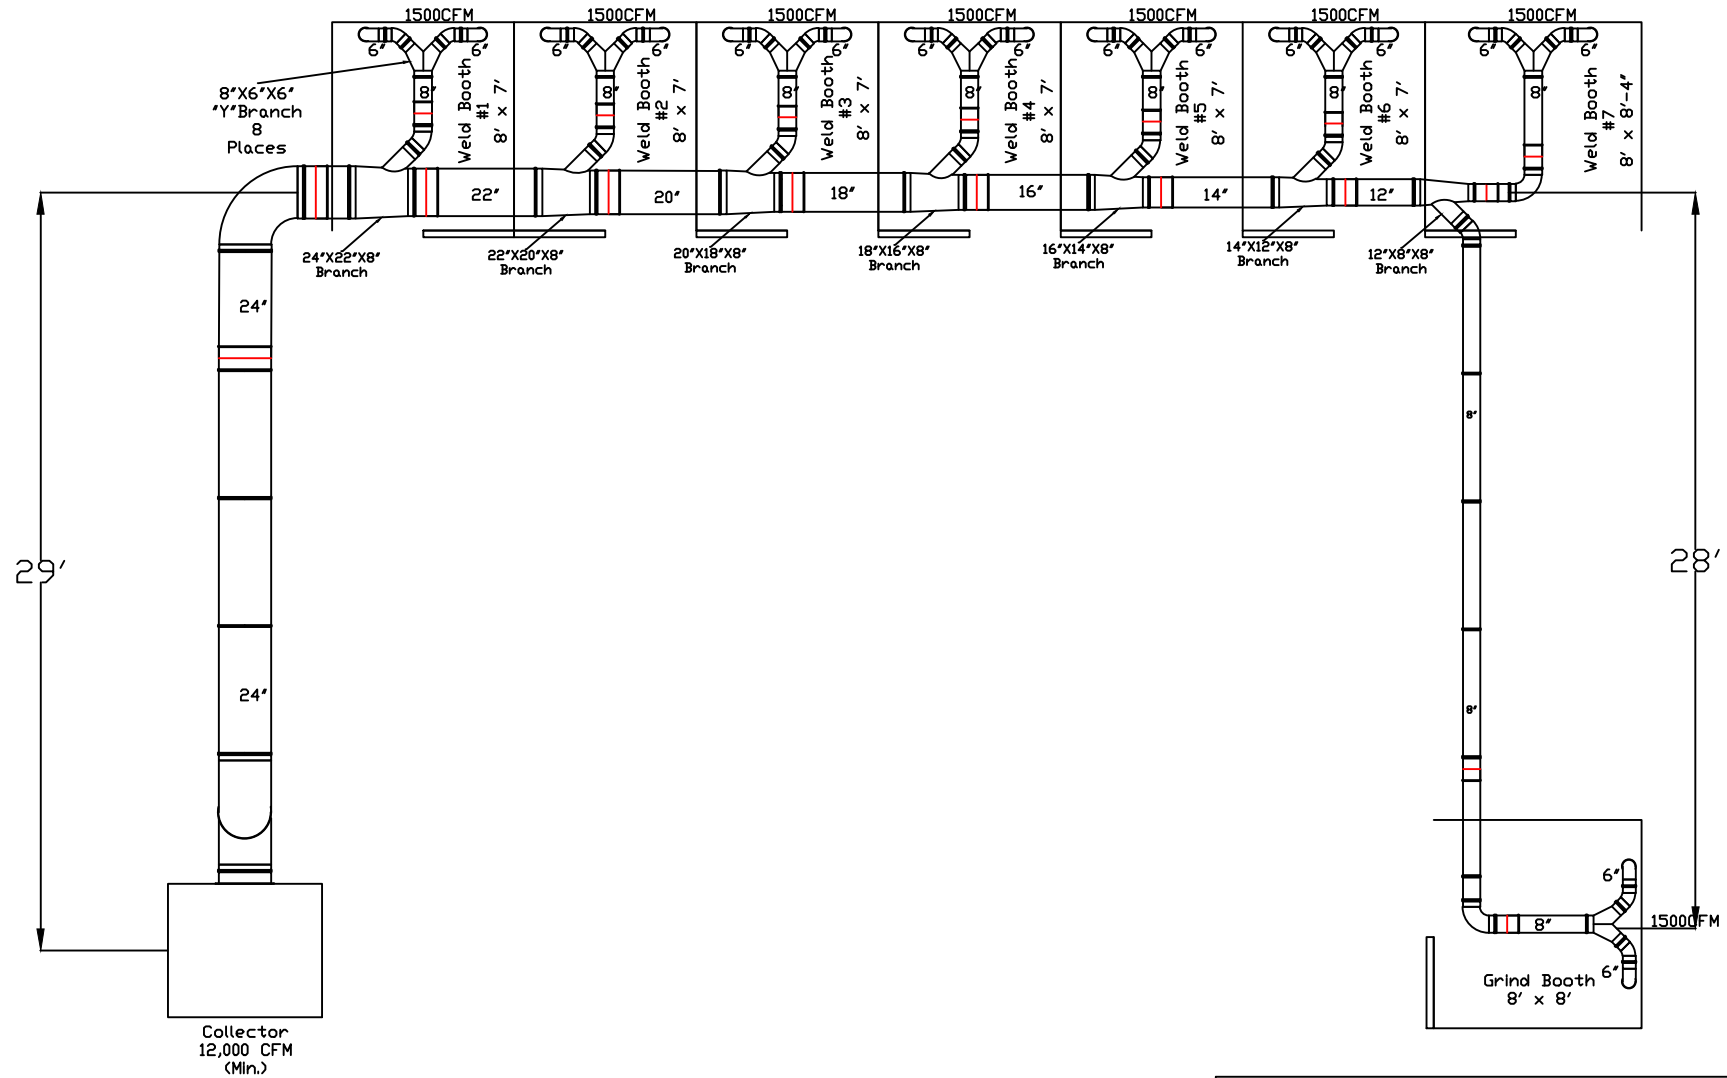

Avani Environmental Intl.  
 95 Cypress Drive  
 Youngsville, NC 27596  
 P# 919-570-2862 F# 919-570-2863

## Avani

Project: McCown Gordon Construction

Drawing: Duct Layout

Date: 12/22/14

Drawn by: WWB

Sheet No: 1 of 1

Rev.: 0