


Schaeffler Plant 9

Duct Layout

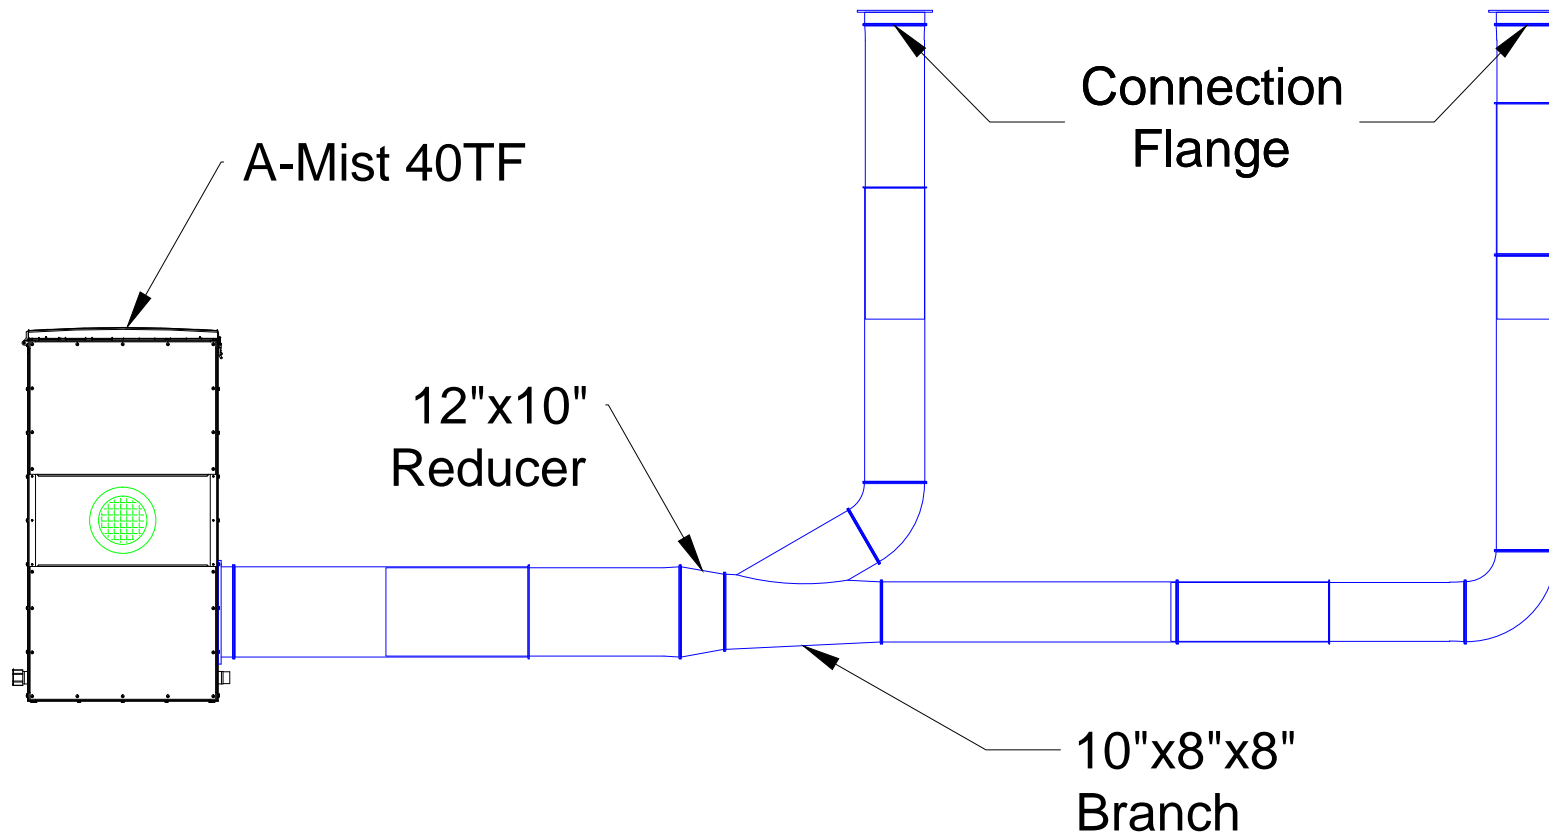

Notes:

1. Jacobs Tubing
2. Will hang A-Mist 40TF

Avani Environmental Intl.
95 Cypress Drive
Youngsville, NC 27596
P# 919-570-2862 F# 919-570-2863

Avani

Project: Schaeffler Plant 9

Drawing: Duct Layout

Date: 12/3/13

Drawn by: MDT

Sheet No: 1 of 1

Rev.: 2