
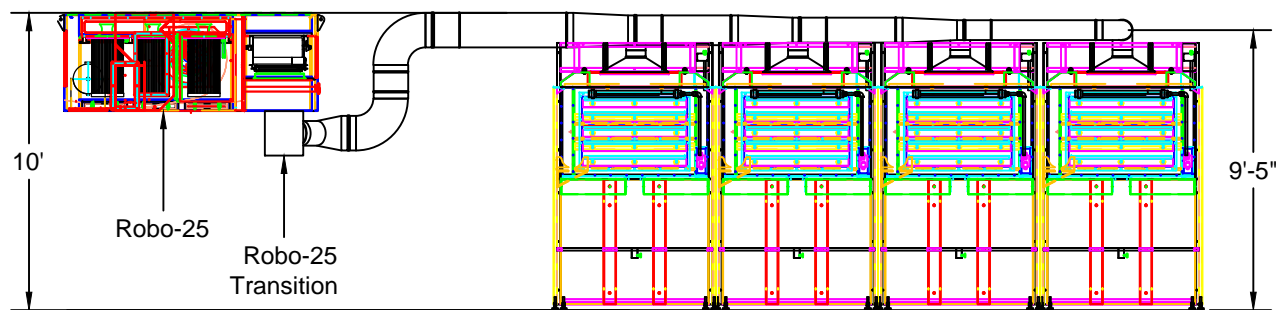


# Southern Career Institute SO22033 Duct Layout

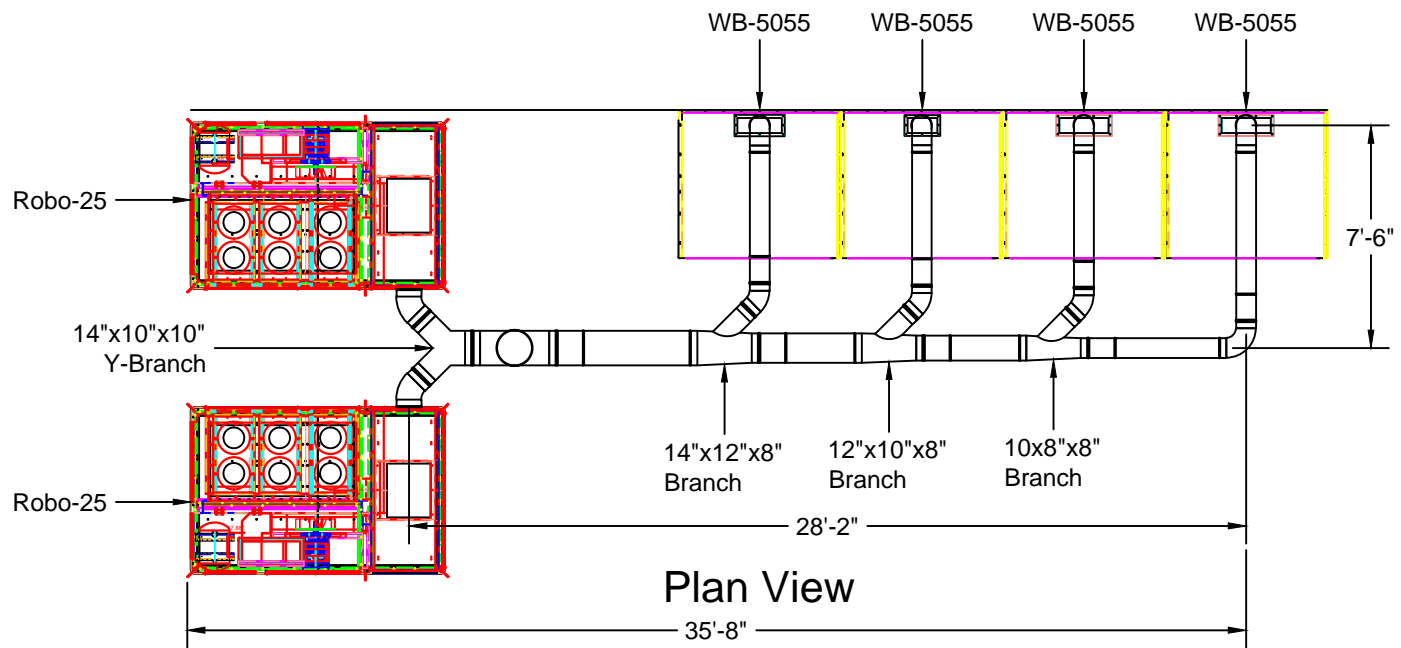

Elevation View

Youngville, NC 27596  
P# 919-488-2862 F# 919-488-2863

Avani

Project: Southern Careers Institute

Drawing: Layout Drawing

Date: 12/22/14

Drawn by: MDT

Sheet No: 1 OF 1

Rev: 1