


ThyssenKrupp SO18629 GL18 & GL19 Elevation View

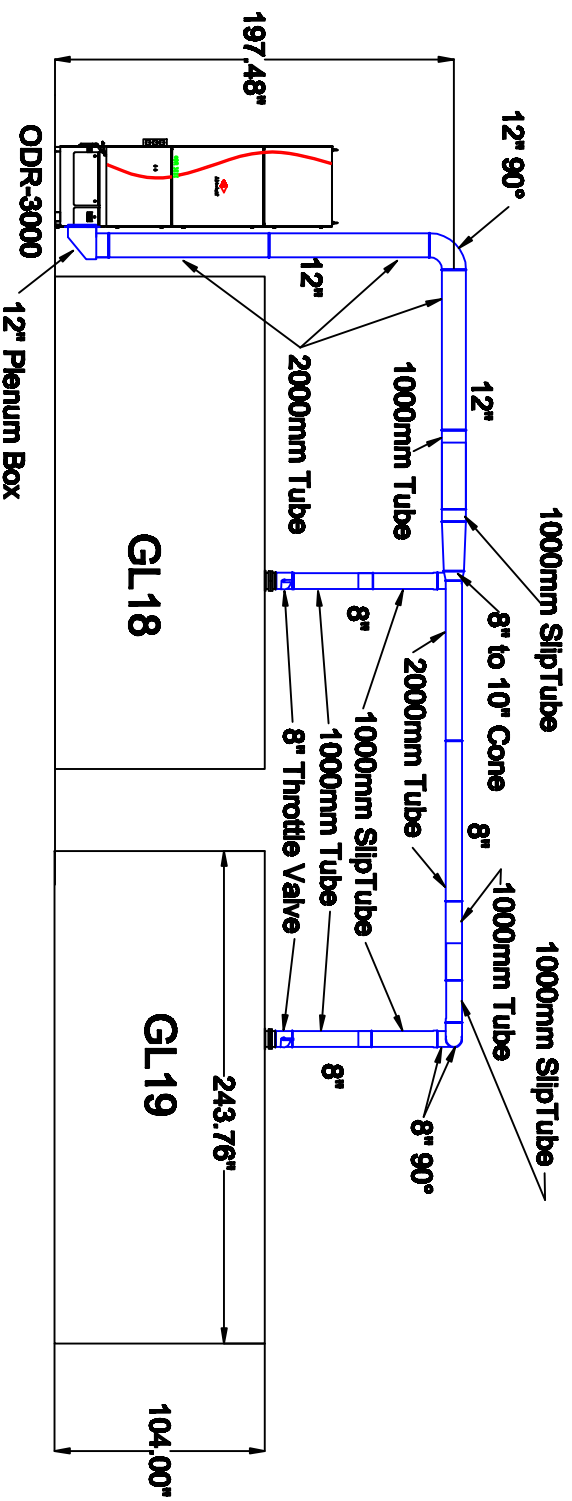

Avanti Environmental Intl.
 95 Cypress Drive
 Youngsville, NC 27588
 P# 919-570-2862 F# 919-570-2863



Project: ThyssenKrupp SO18629

Drawing: Duct Layout - Elevation

Date: 11/27/12 Drawn by: WWB

Sheet No: 1 of 1 Rev.: 0