



Bristol Hot Header

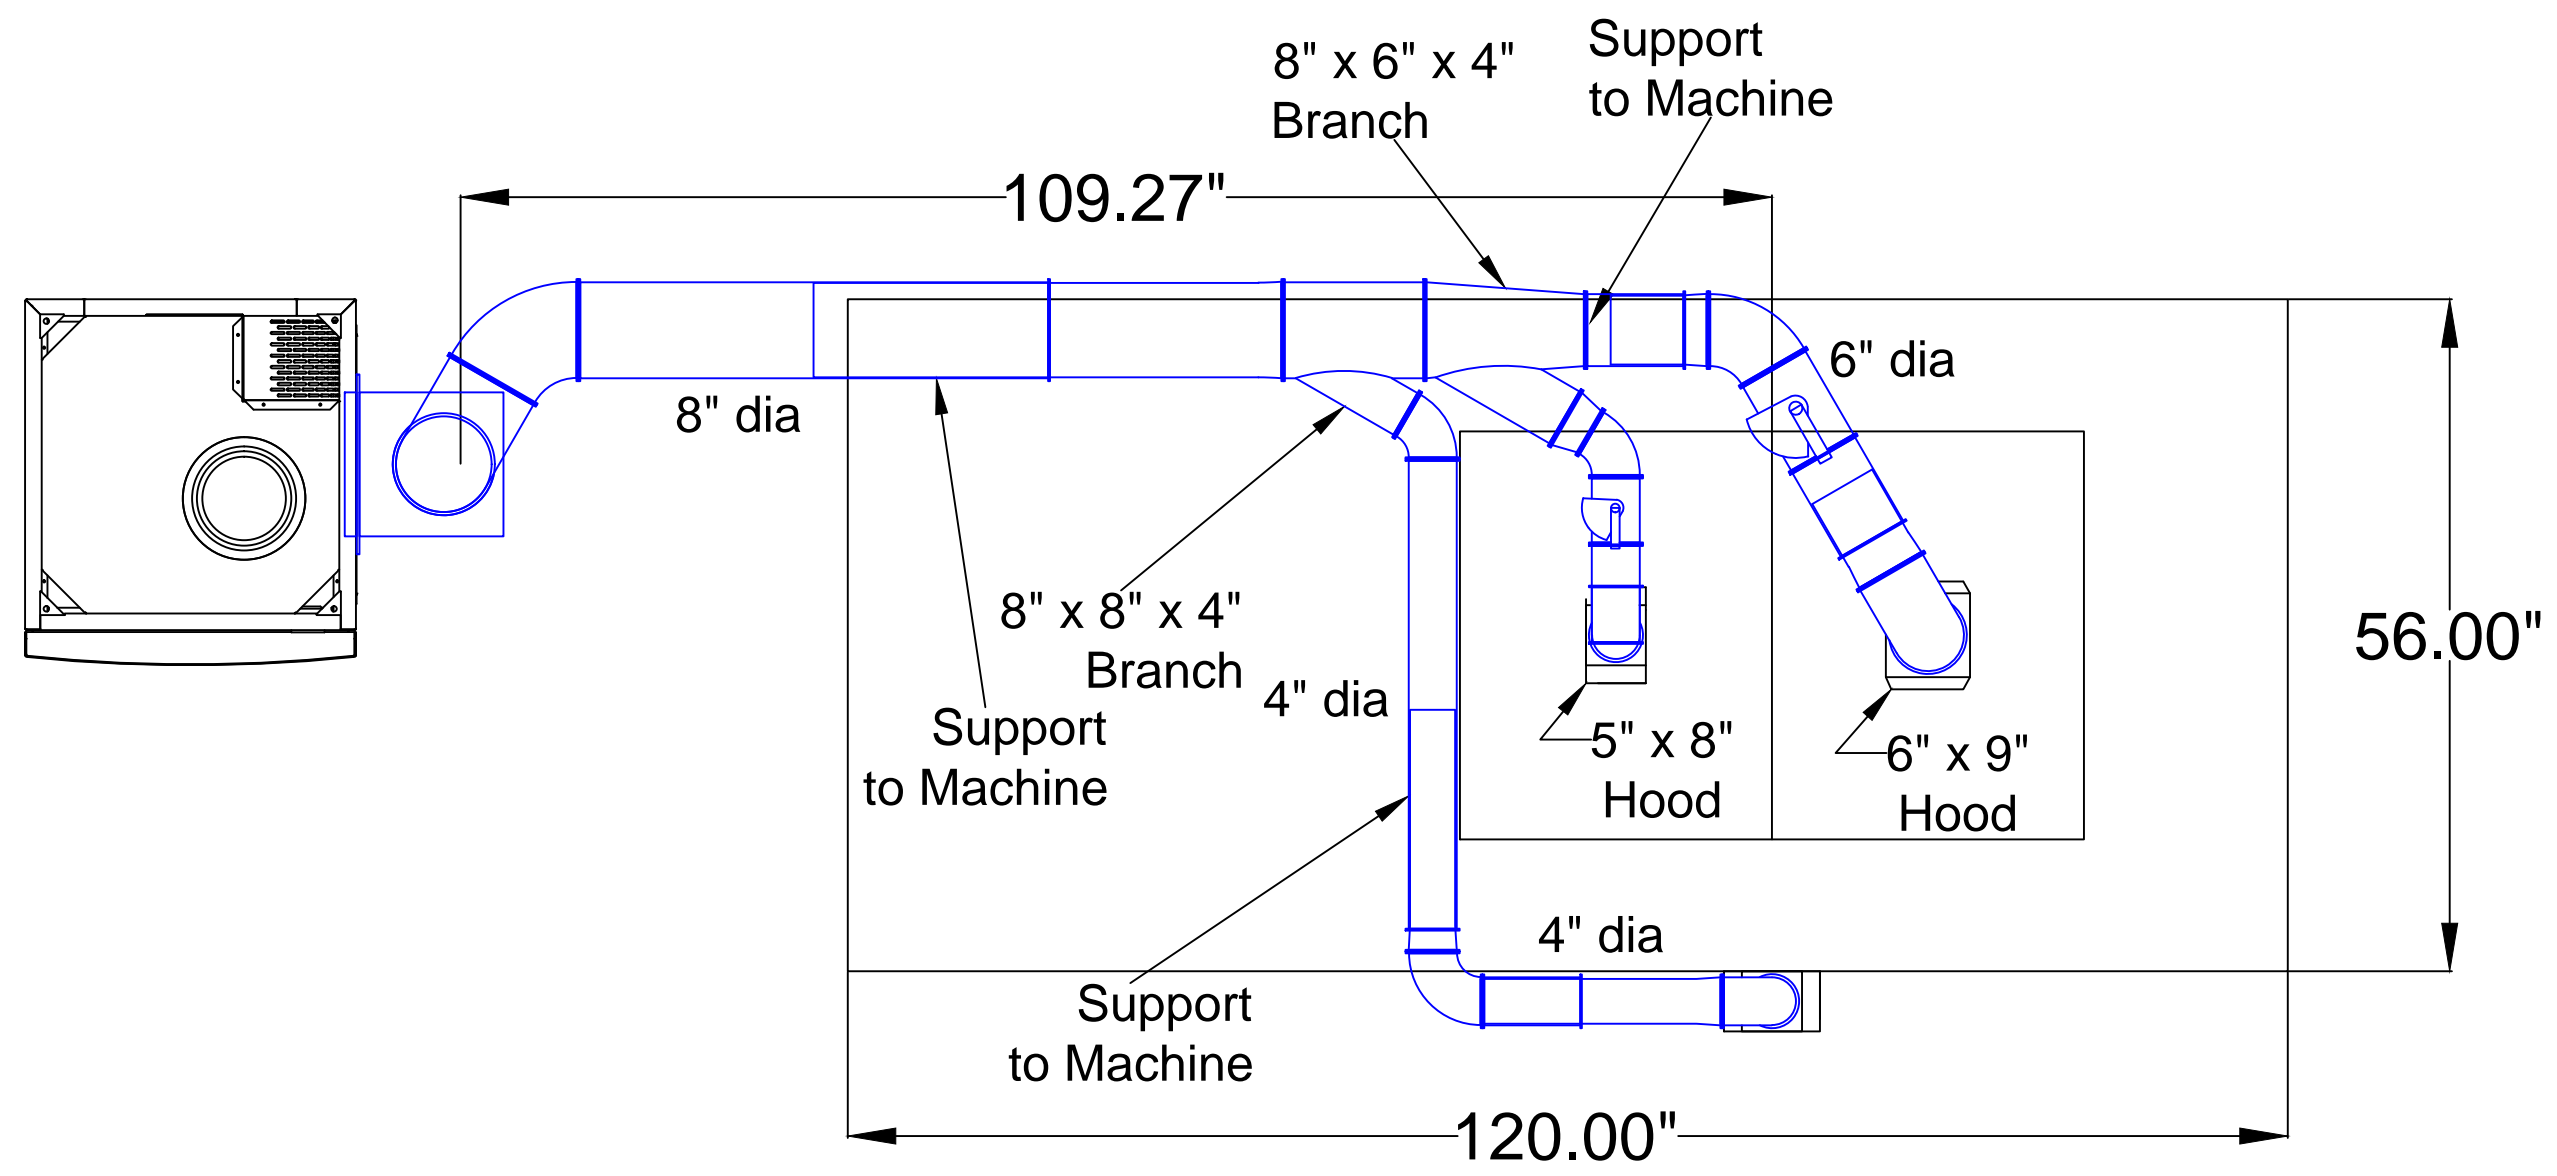

Plan View

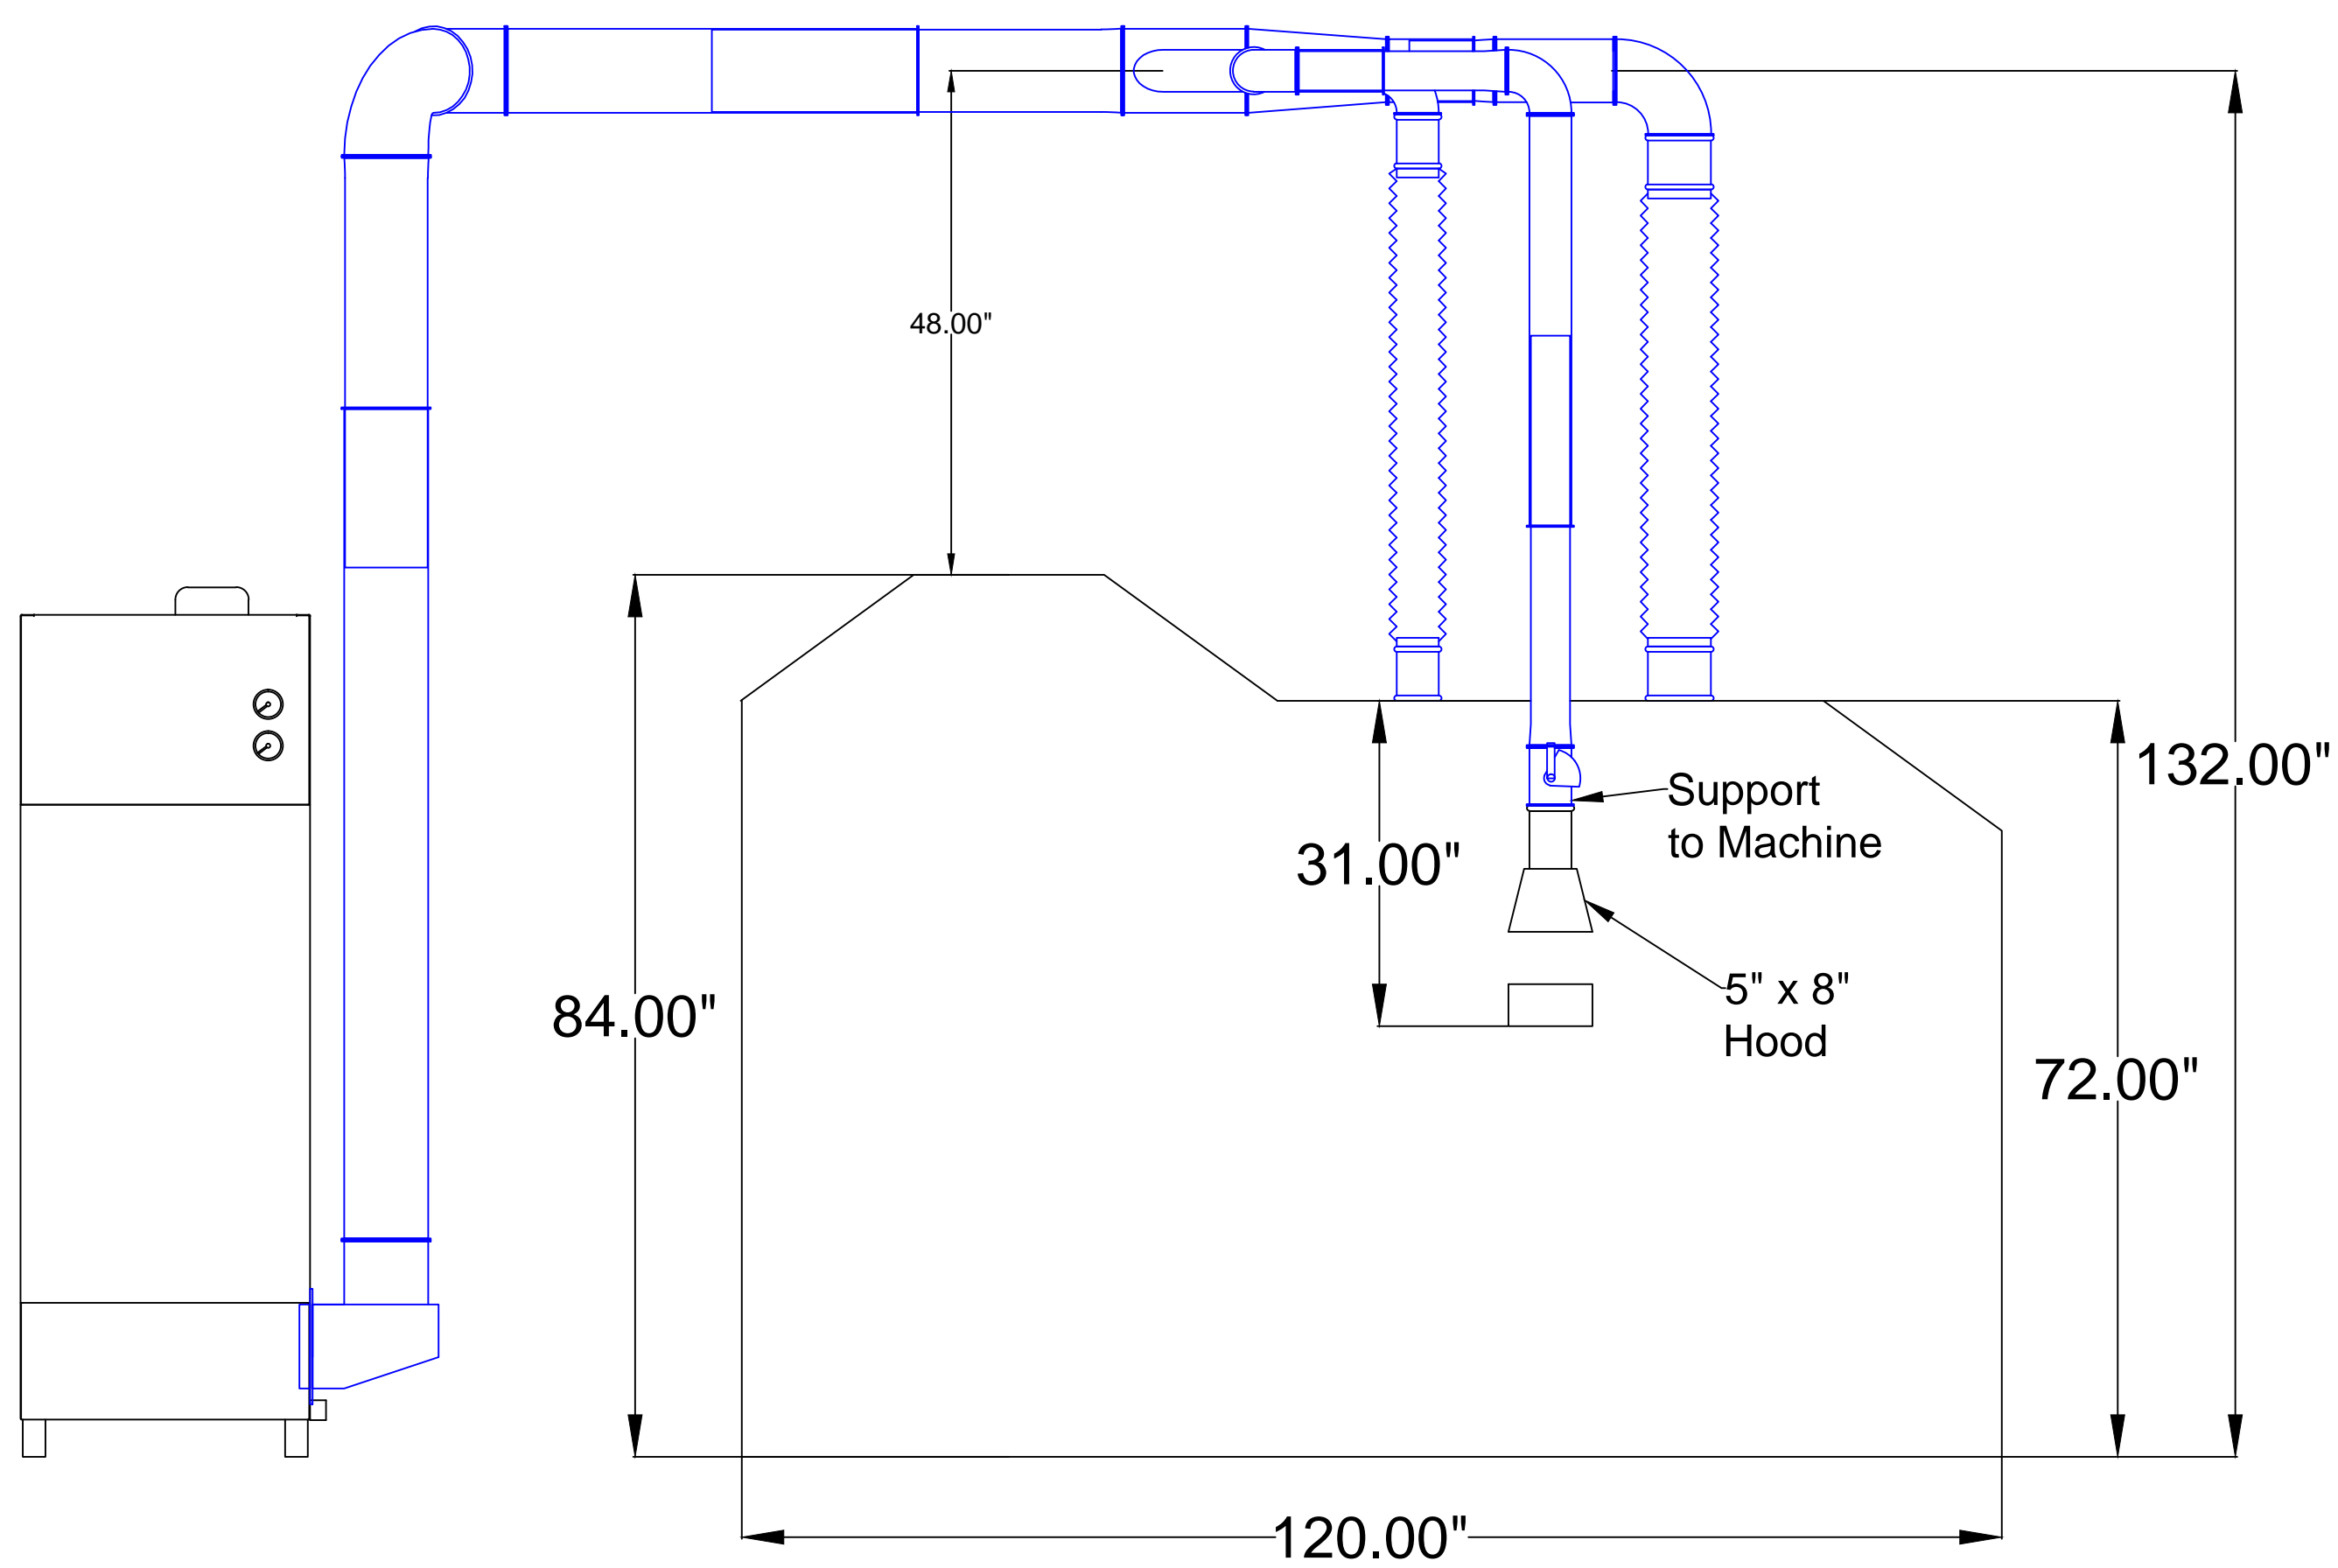

Elevation View

- Notes:
1. All duct Jacobs
 2. Support Duct to Machine
 3. Absolent unit ODR-2000

Avani Environmental Intl.
 95 Cypress Drive
 Youngsville, NC 27596
 P# 919-570-2862 F# 919-570-2863

Avani

Project: Bristol Hot Header

Drawing: Duct Layout

Date: 12/26/12

Drawn by:MDT

Sheet No: 1 Of 1

Rev.: 0