


# ACME Hood Detail Drawing

Plan View

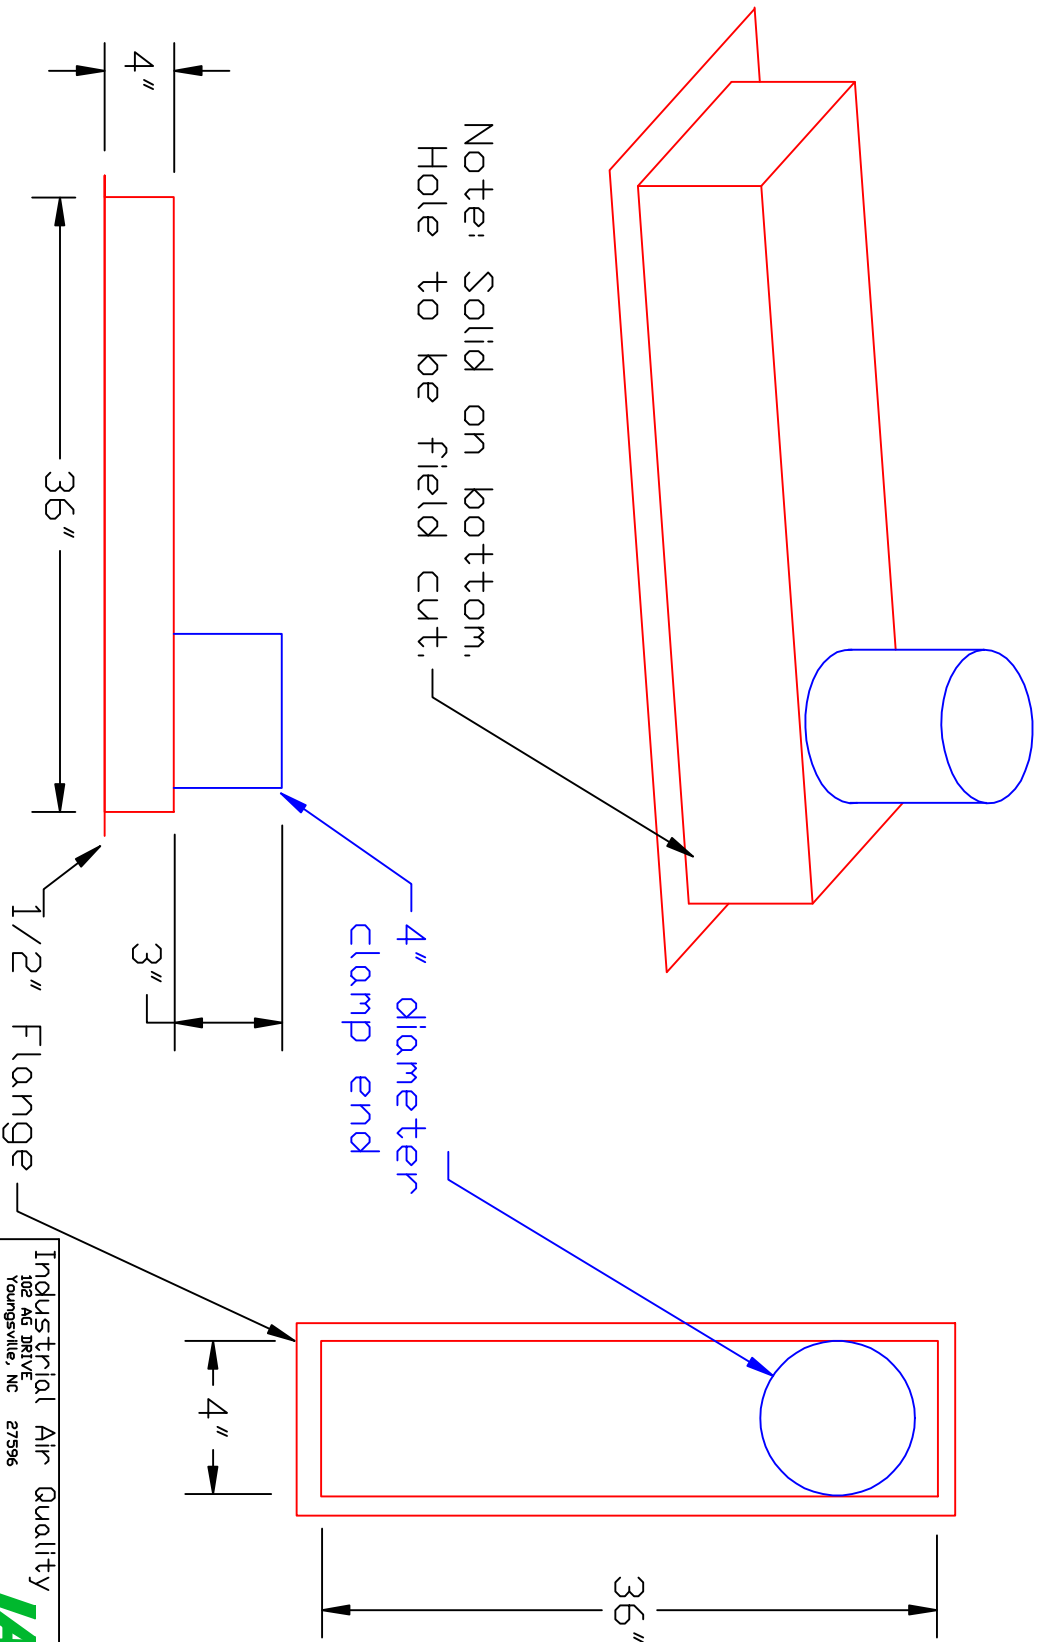

Industrial Air Quality  
102 AG DRIVE 27596  
Toungsville, NC  
PH 919-562-7181 F# 919-562-7182

**IAQ**

Project: Whirlpool  
Drawing: ACME Hood Detail  
Date: 4/16/10 Drawn by: RAV  
Sheet No: